


PART OF THE NW.1/4, OF SEC. 17, & NE.1/4, OF SEC. 18 T.6N., R.1W., S.L.B. & M.

226

FORT BINGHAM PHASE 6

IN OGDEN CITY
SCALE 1" = 50'

TAXING UNIT: 25

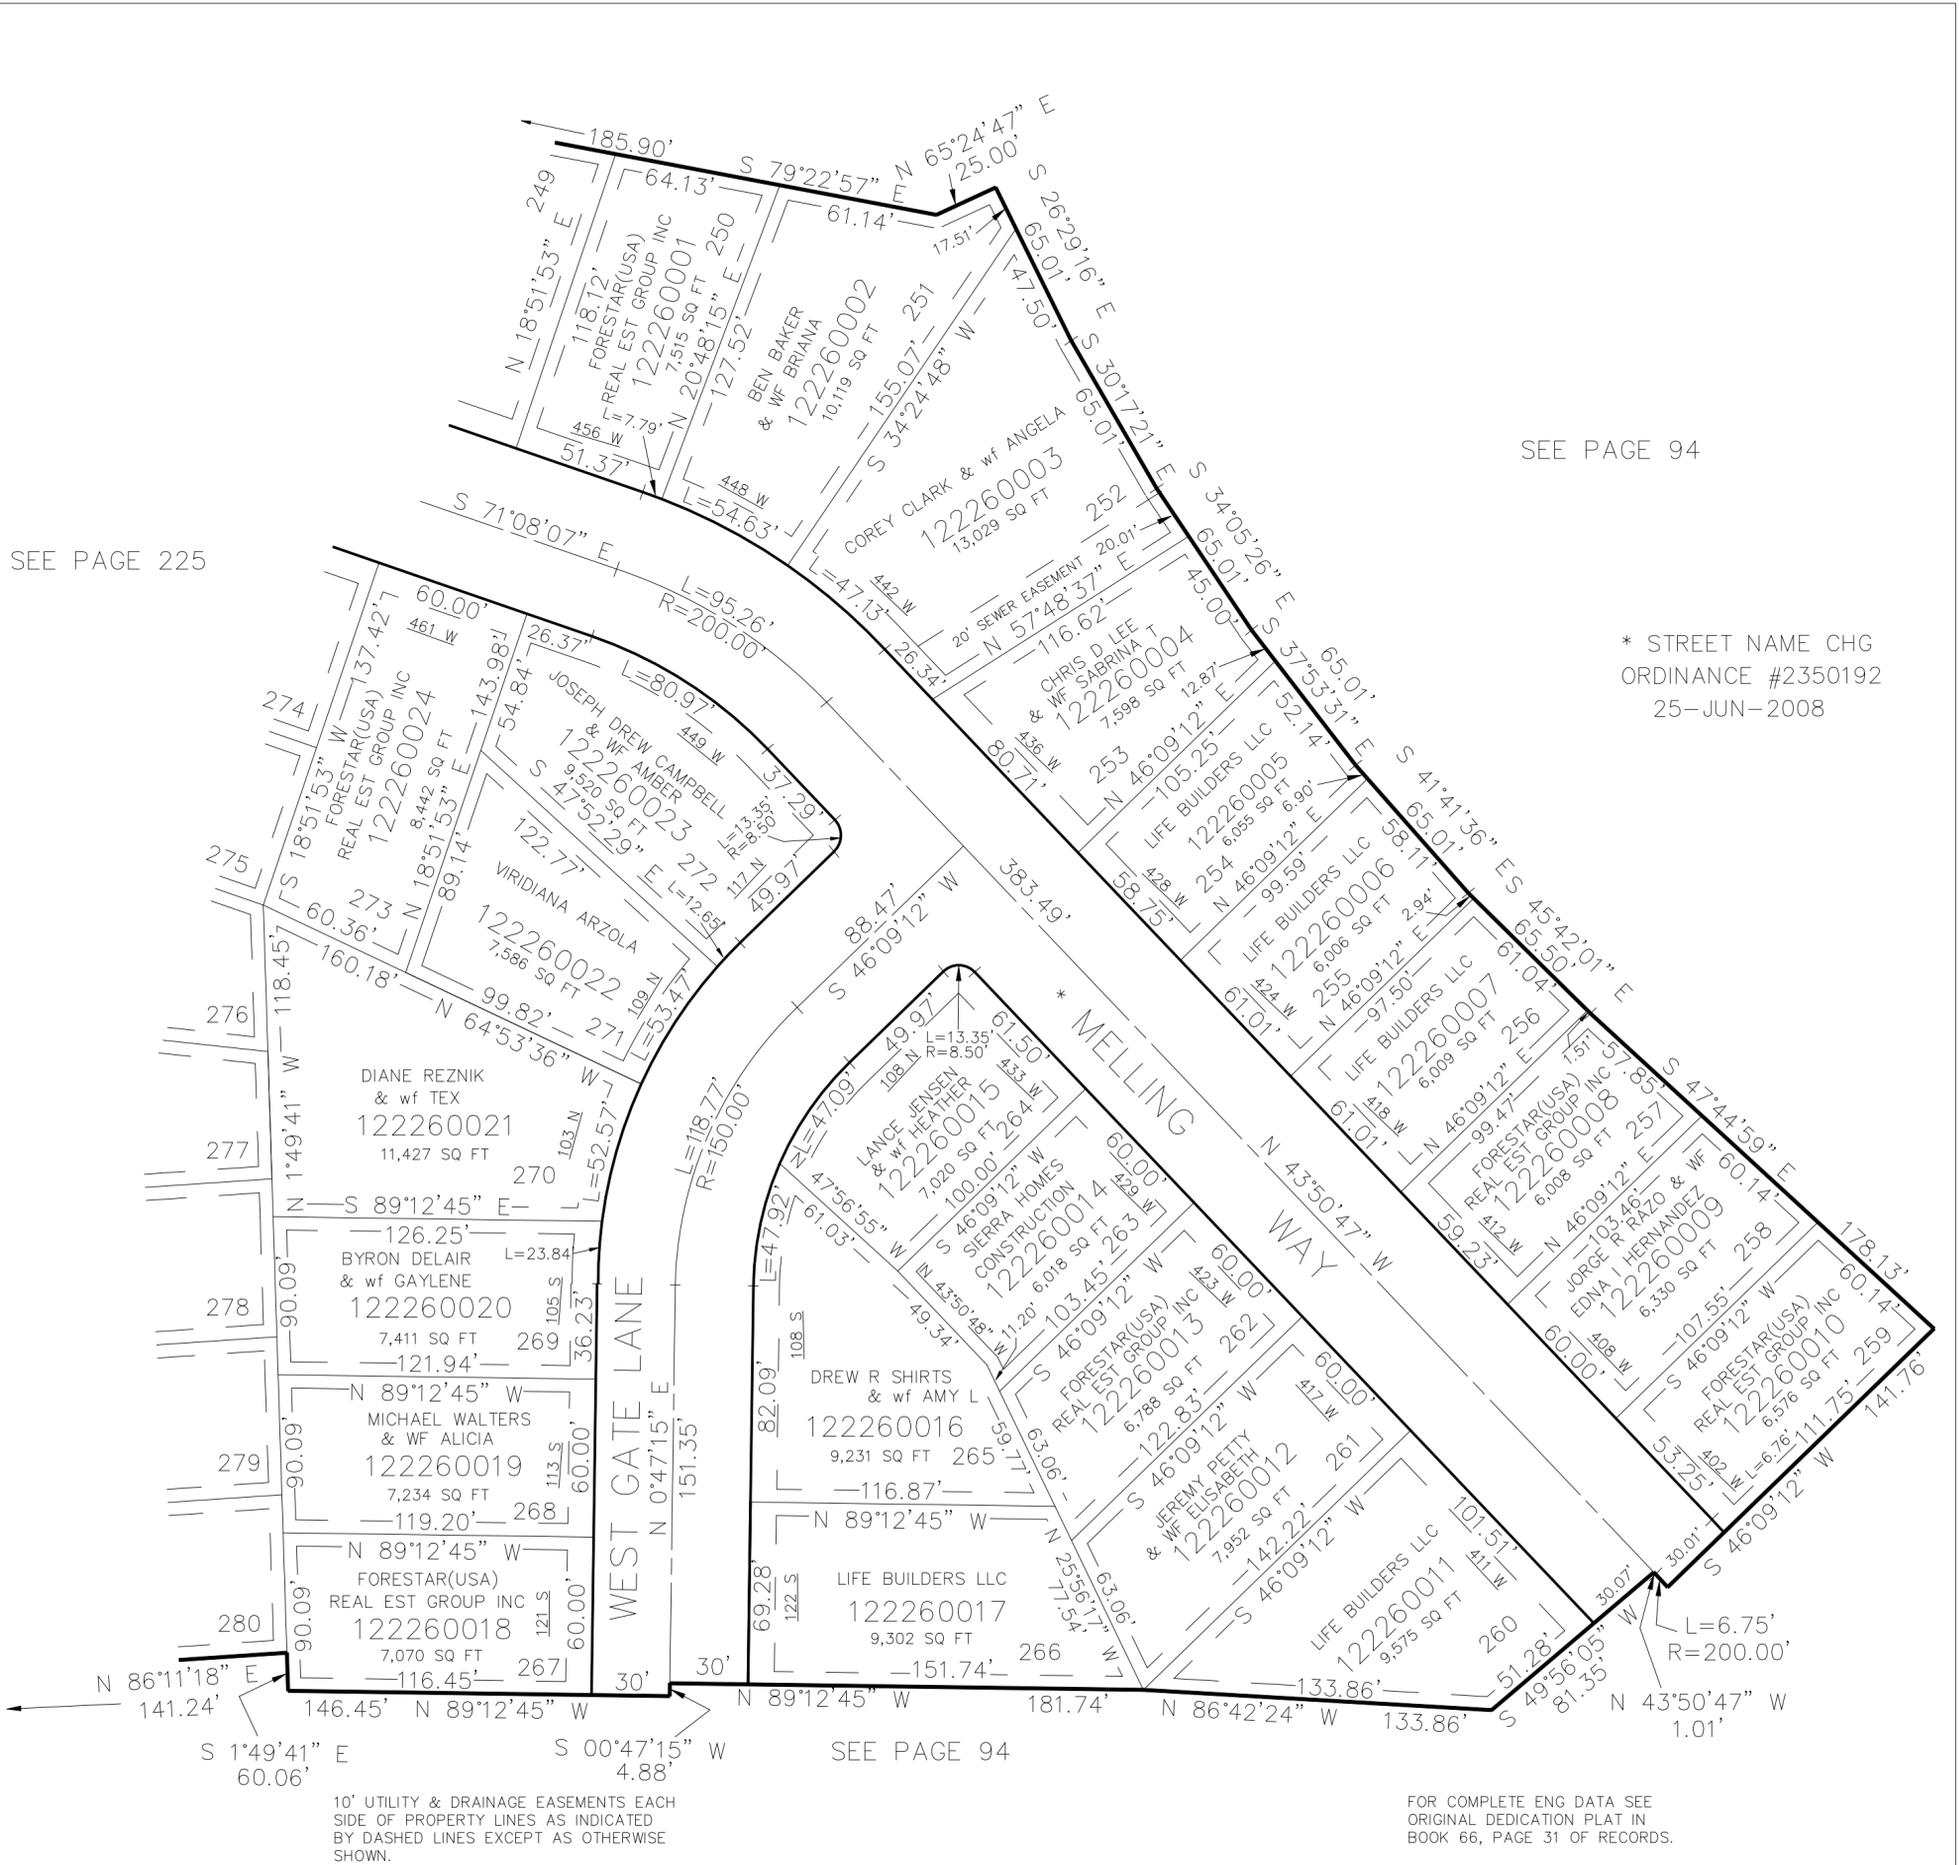

SEE PAGE 94

SEE PAGE 225

* STREET NAME CHG
ORDINANCE #2350192
25-JUN-2008

SEE PAGE 94

10' UTILITY & DRAINAGE EASEMENTS EACH
SIDE OF PROPERTY LINES AS INDICATED
BY DASHED LINES EXCEPT AS OTHERWISE
SHOWN.

FOR COMPLETE ENG DATA SEE
ORIGINAL DEDICATION PLAT IN
BOOK 66, PAGE 31 OF RECORDS.