


PART OF THE NE.1/4, OF SECTION 16, T.6N., R.1W., S.L.B. & M.

228

# STUKANLEE SUBDIVISION

IN OGDEN CITY  
SCALE 1" = 40'

TAXING UNIT: 25

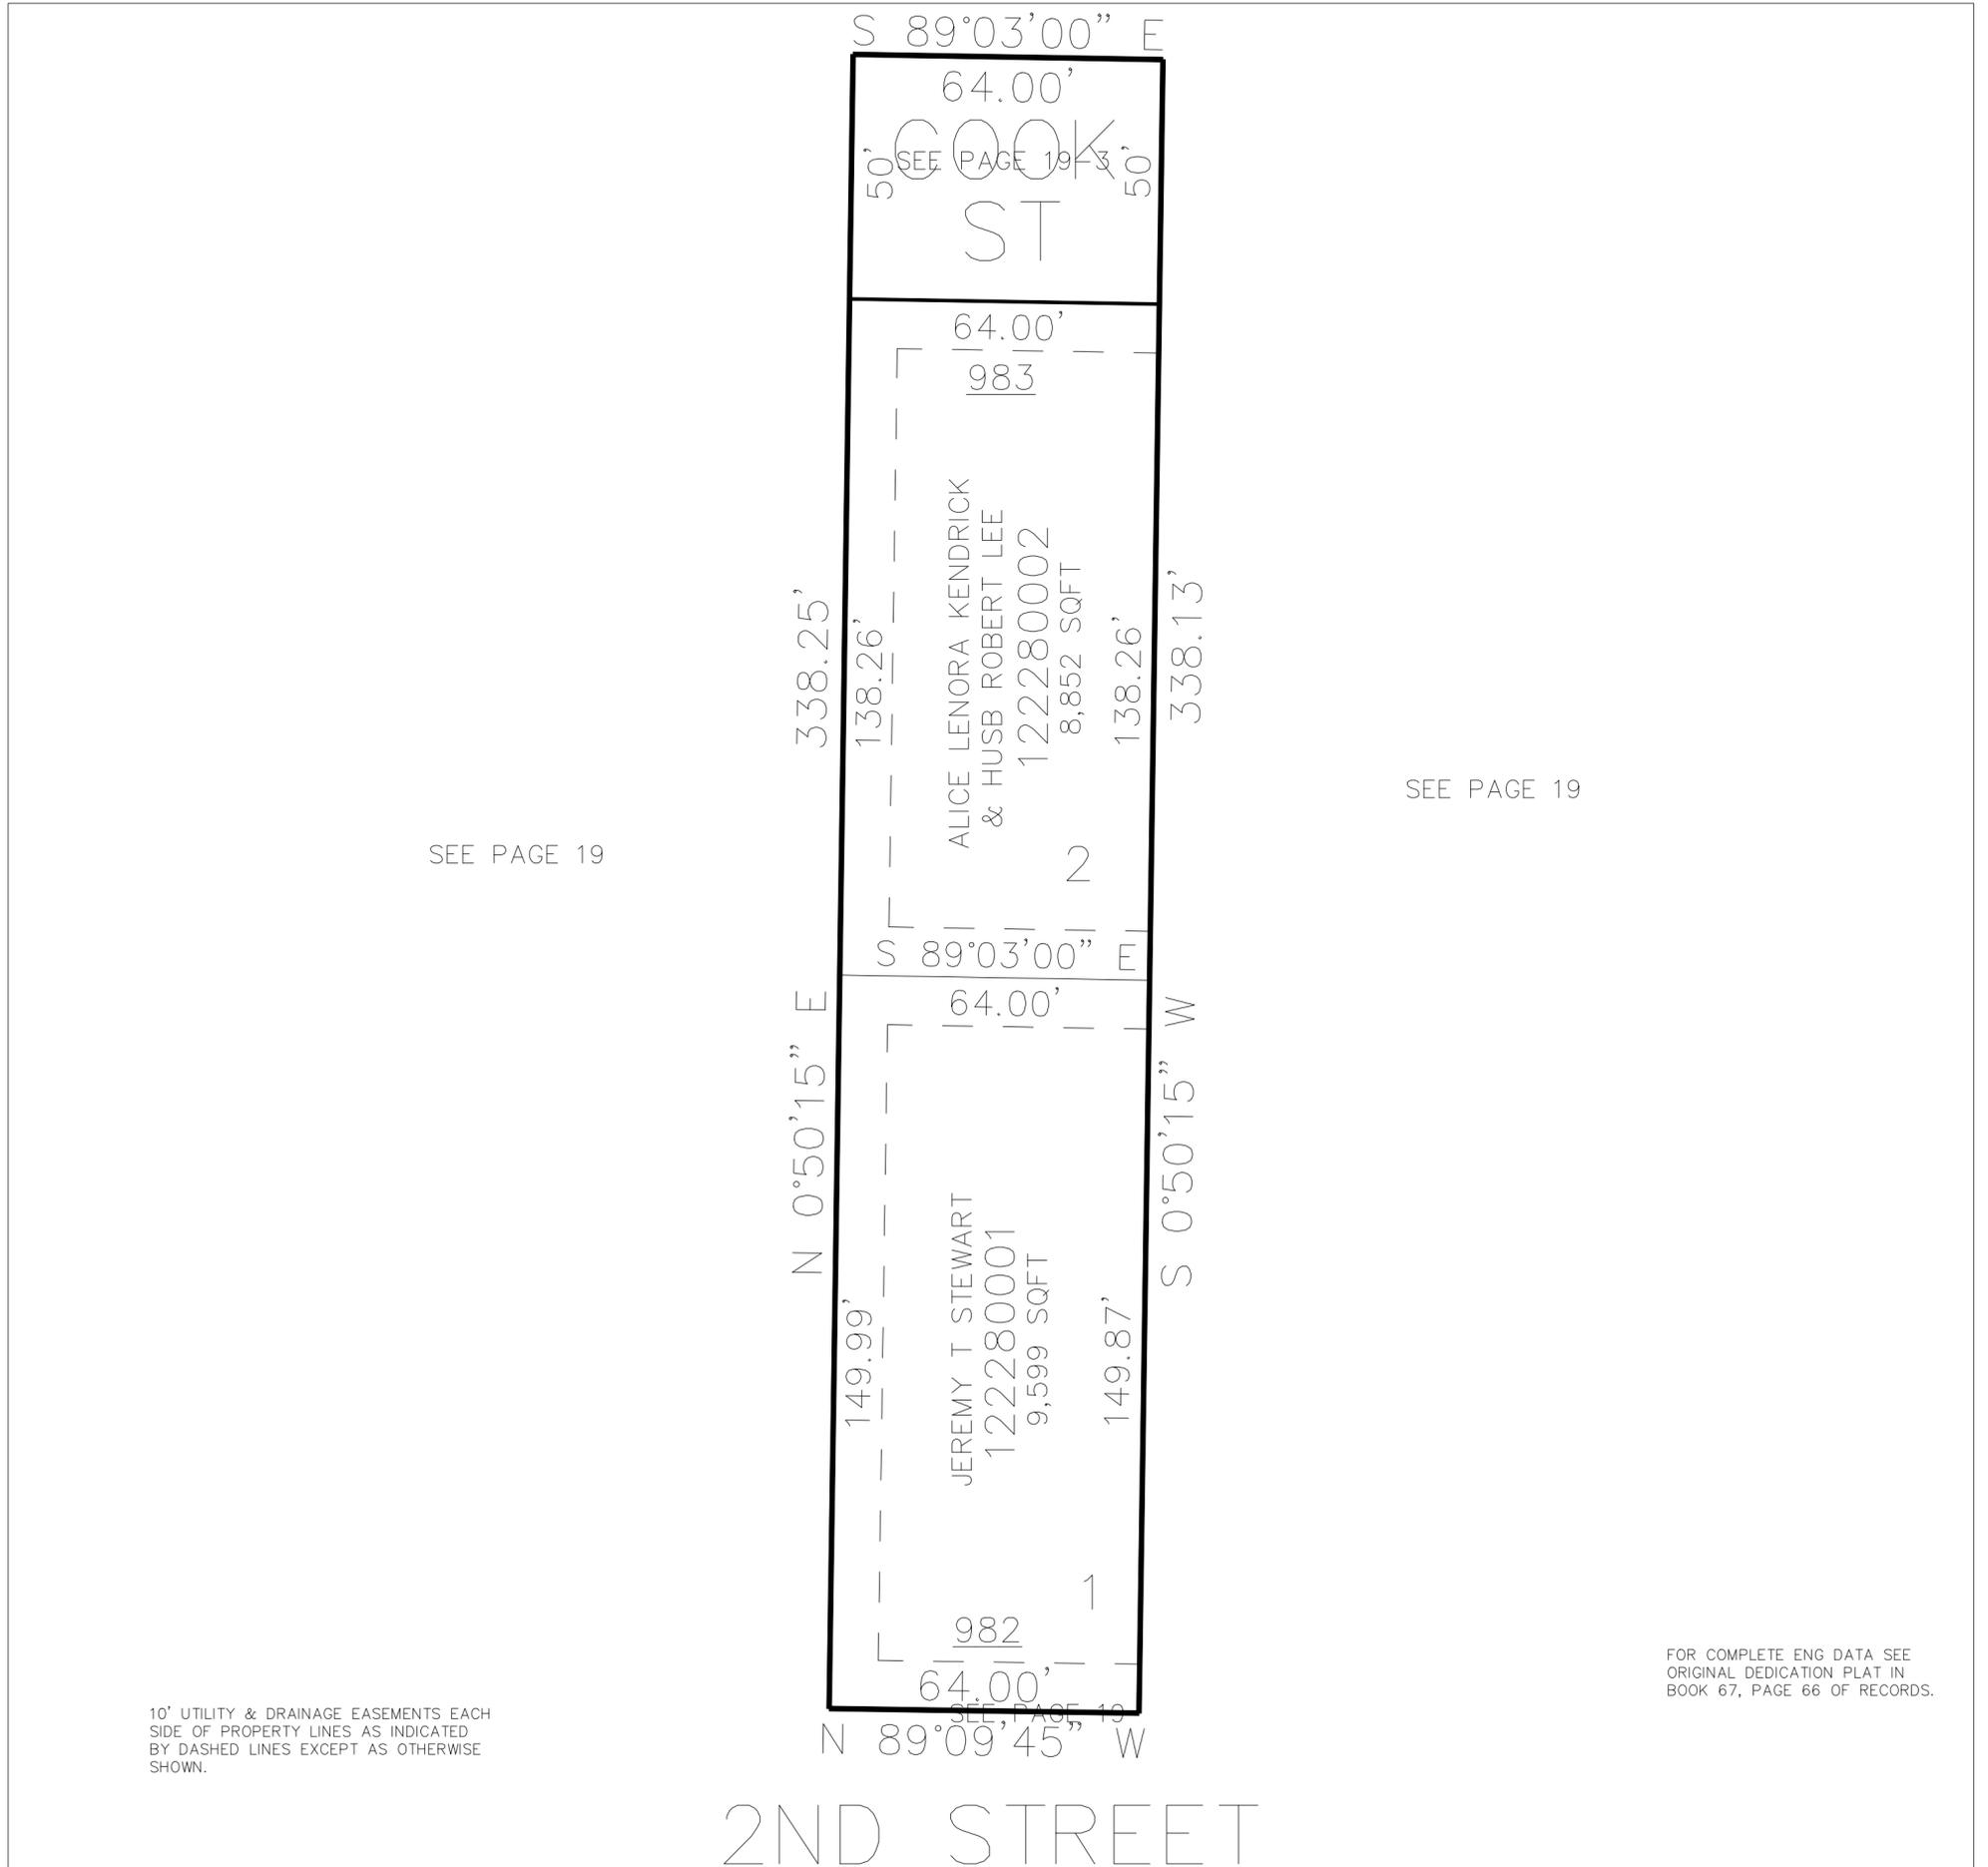

S 89°03'00" E

64.00'

50' SEE PAGE 19 50'

COOK ST

64.00'

983

338.25'

138.26'

ALICE LENORA KENDRICK  
& HUSB ROBERT LEE

122280002  
8,852 SQFT

2

138.26'

338.13'

SEE PAGE 19

SEE PAGE 19

S 89°03'00" E

64.00'

N 0°50'15" E

149.99'

JEREMY T STEWART

122280001  
9,599 SQFT

149.87'

S 0°50'15" W

982

64.00'

N 89°09'45" W

2ND STREET

FOR COMPLETE ENG DATA SEE ORIGINAL DEDICATION PLAT IN BOOK 67, PAGE 66 OF RECORDS.

10' UTILITY & DRAINAGE EASEMENTS EACH SIDE OF PROPERTY LINES AS INDICATED BY DASHED LINES EXCEPT AS OTHERWISE SHOWN.