

PART OF THE NE1/4, OF SECTION 19, T.6N., R.1W., S.L.B. & M.  
BUSINESS DEPOT OGDEN - PLAT 13 LOT 32 1ST AMENDMENT


TAXING UNIT: 359

IN OGDEN CITY  
SCALE 1" = 50'

SEE PAGE 210

1050 SO STREET

SEE PAGE 210

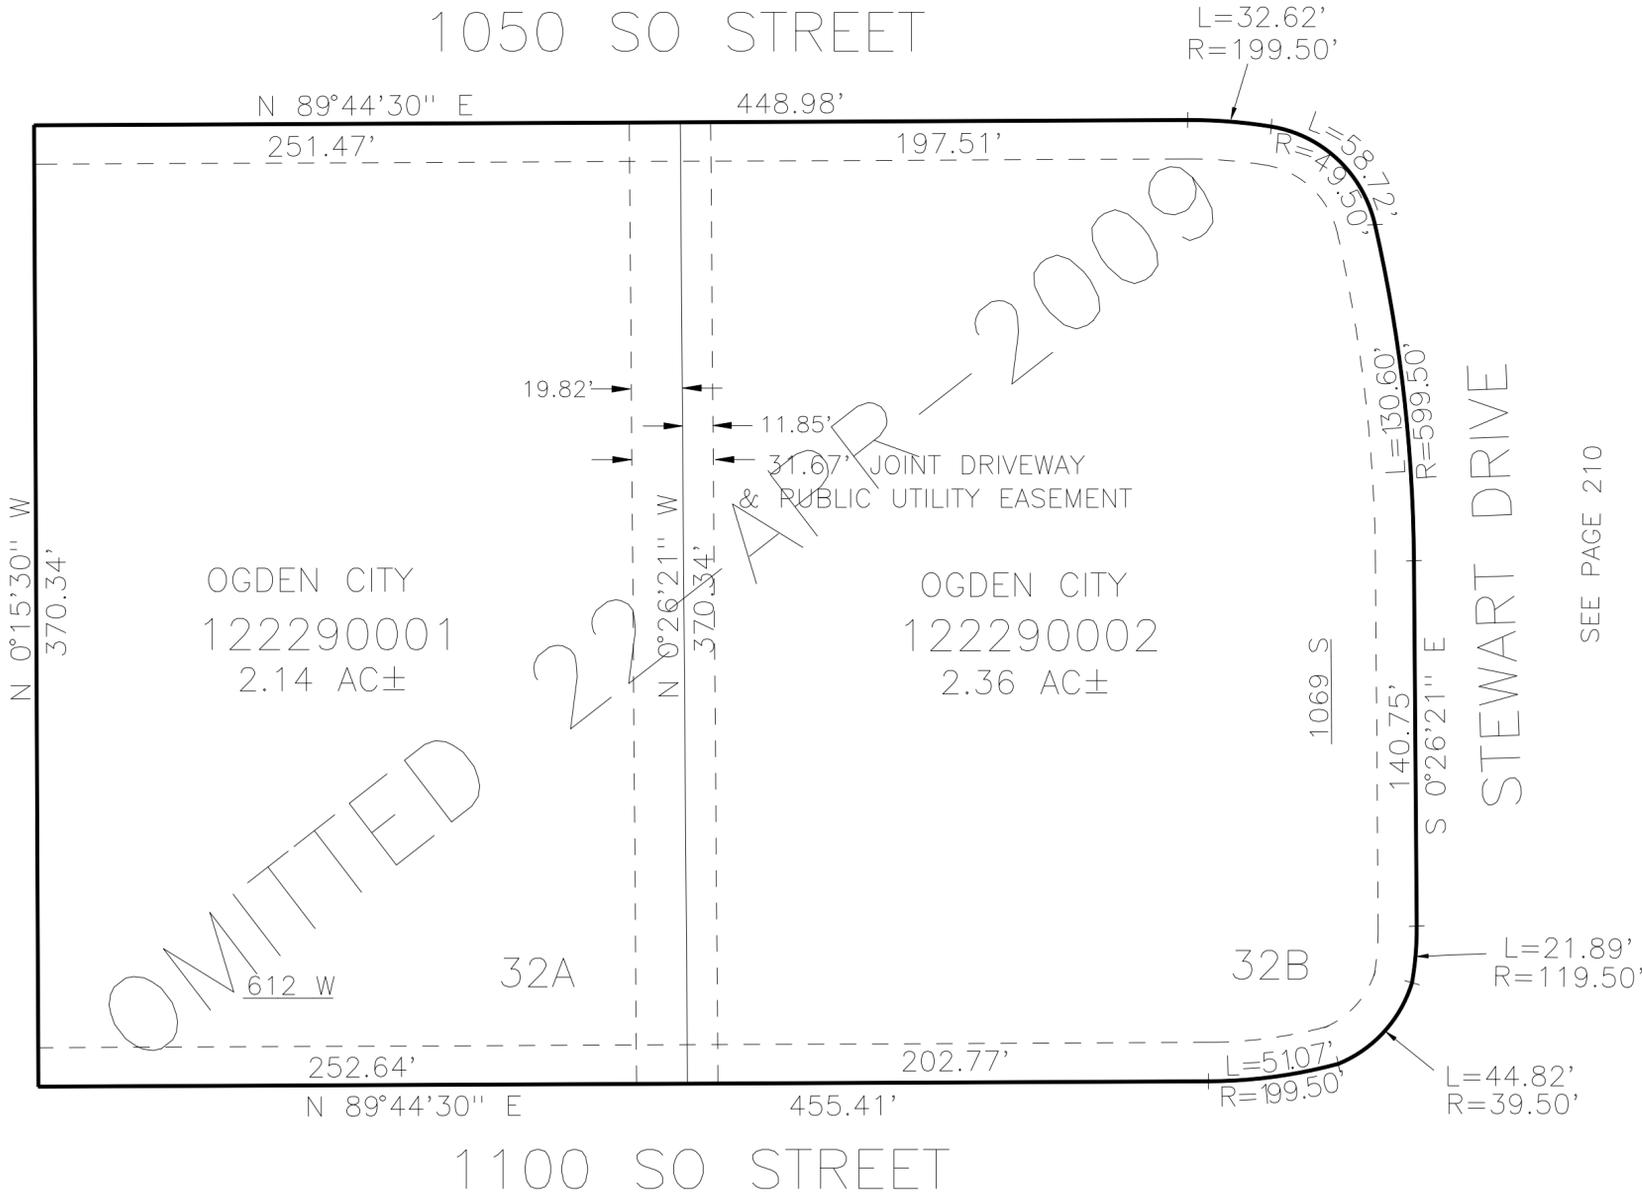

SEE PAGE 210

OMITTED

22 APR - 2009

SEE PAGE 210

FOR COMPLETE ENG DATA SEE ORIGINAL DEDICATION PLAT IN BOOK 68, PAGE 16 OF RECORDS.

10' UTILITY & DRAINAGE EASEMENTS EACH SIDE OF PROPERTY LINES AS INDICATED BY DASHED LINES EXCEPT AS OTHERWISE SHOWN.