

PART OF THE S 1/2, OF SEC.18 & N 1/2 OF SEC. 19, T.6N., R.1W., S.L.B. & M.

230

BUSINESS DEPOT OGDEN PLAT 19


IN OGDENCITY
SCALE 1" = 80'

TAXING UNIT: 359

SEE PAGE 98

SEE PAGE 98

SEE PAGE 100

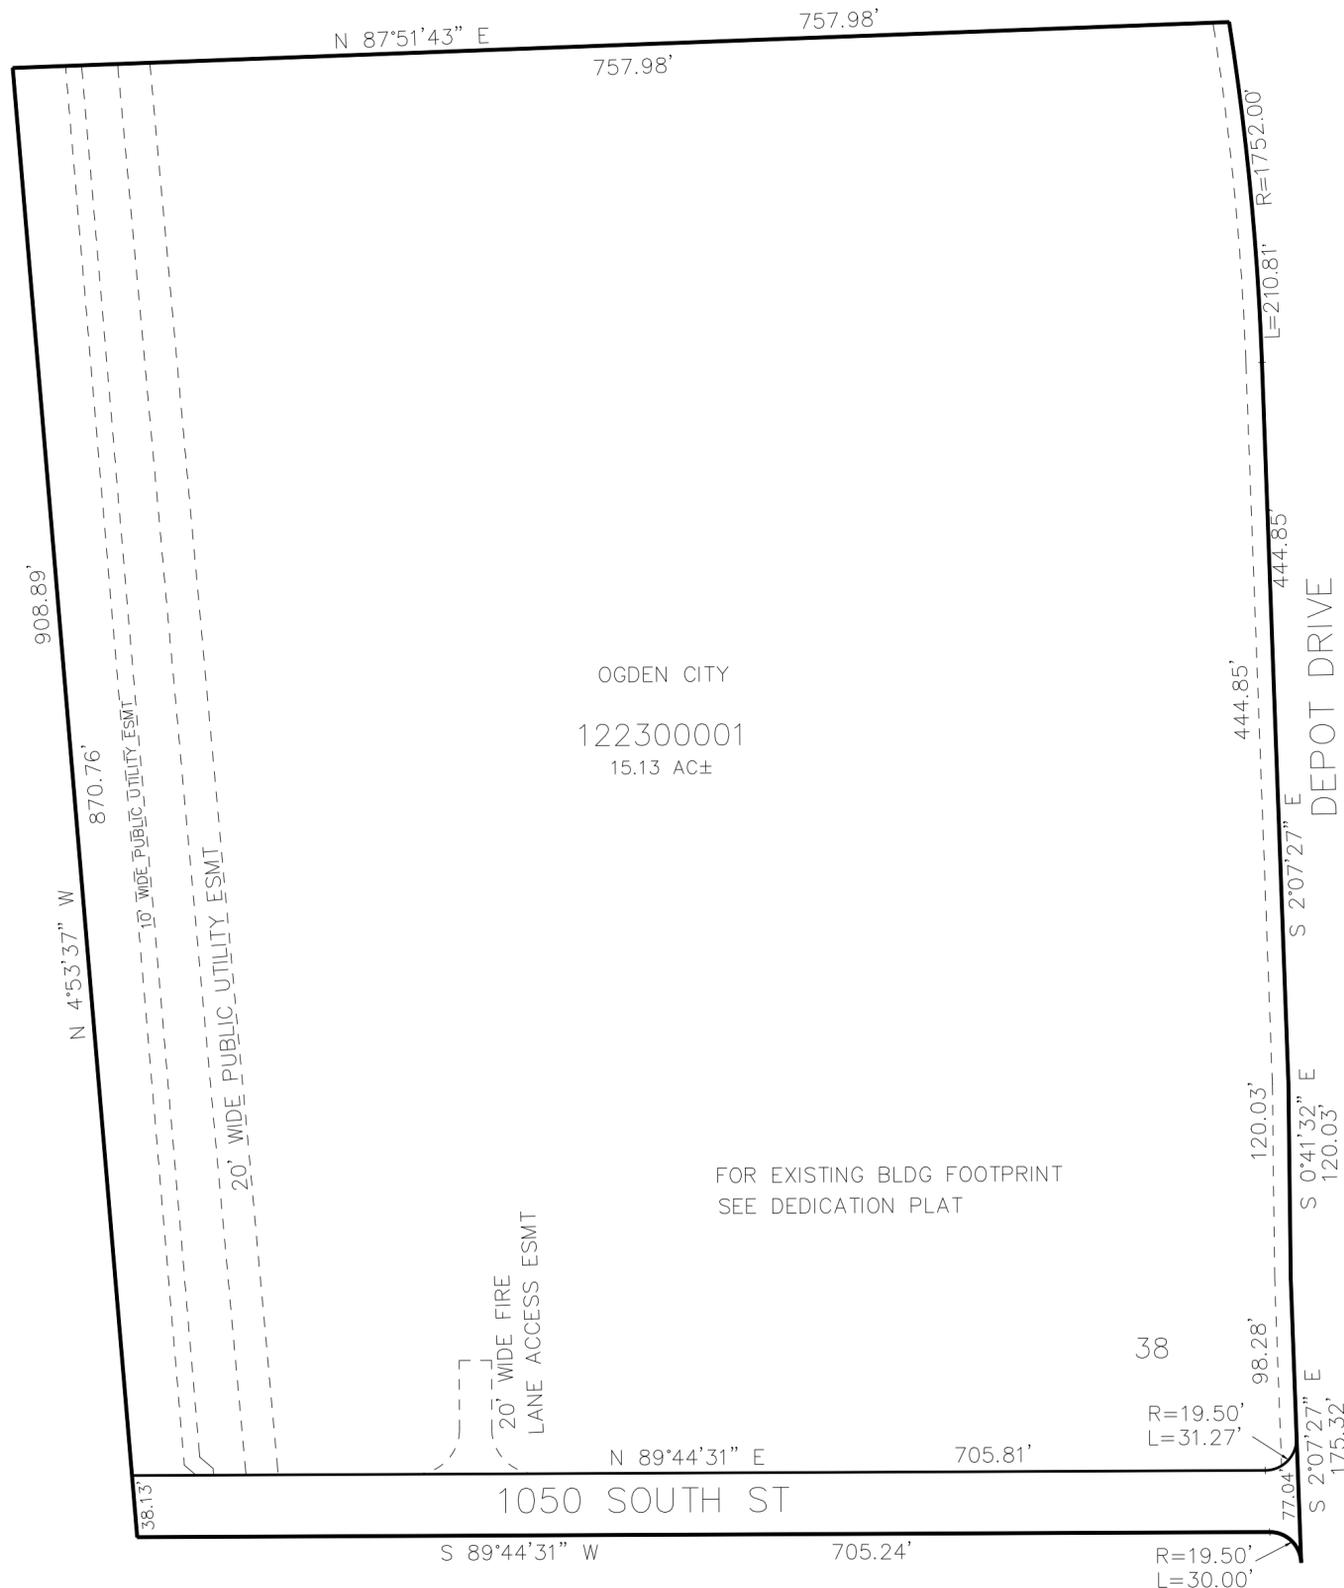

OGDEN CITY
122300001
15.13 AC±

FOR EXISTING BLDG FOOTPRINT
SEE DEDICATION PLAT

20' WIDE FIRE
LANE ACCESS ESMT

20' WIDE PUBLIC UTILITY ESMT
10' WIDE PUBLIC UTILITY ESMT

10' UTILITY & DRAINAGE EASEMENTS EACH
SIDE OF PROPERTY LINES AS INDICATED
BY DASHED LINES EXCEPT AS OTHERWISE
SHOWN.

SEE PAGE 98

FOR COMPLETE ENG DATA SEE
ORIGINAL DEDICATION PLAT IN
BOOK 68, PAGE 32 OF RECORDS.