

PART OF THE SE.1/4, OF SECTION 18 AND PART OF THE NE.1/4, OF SECTION 19, T.6N., R.1W., S.L.B. & M.

231


## BUSINESS DEPOT OGDEN – PLAT 22

TAXING UNIT: 359

IN OGDEN CITY  
SCALE 1" = 80'

SEE PAGE 216

850 SOUTH ST

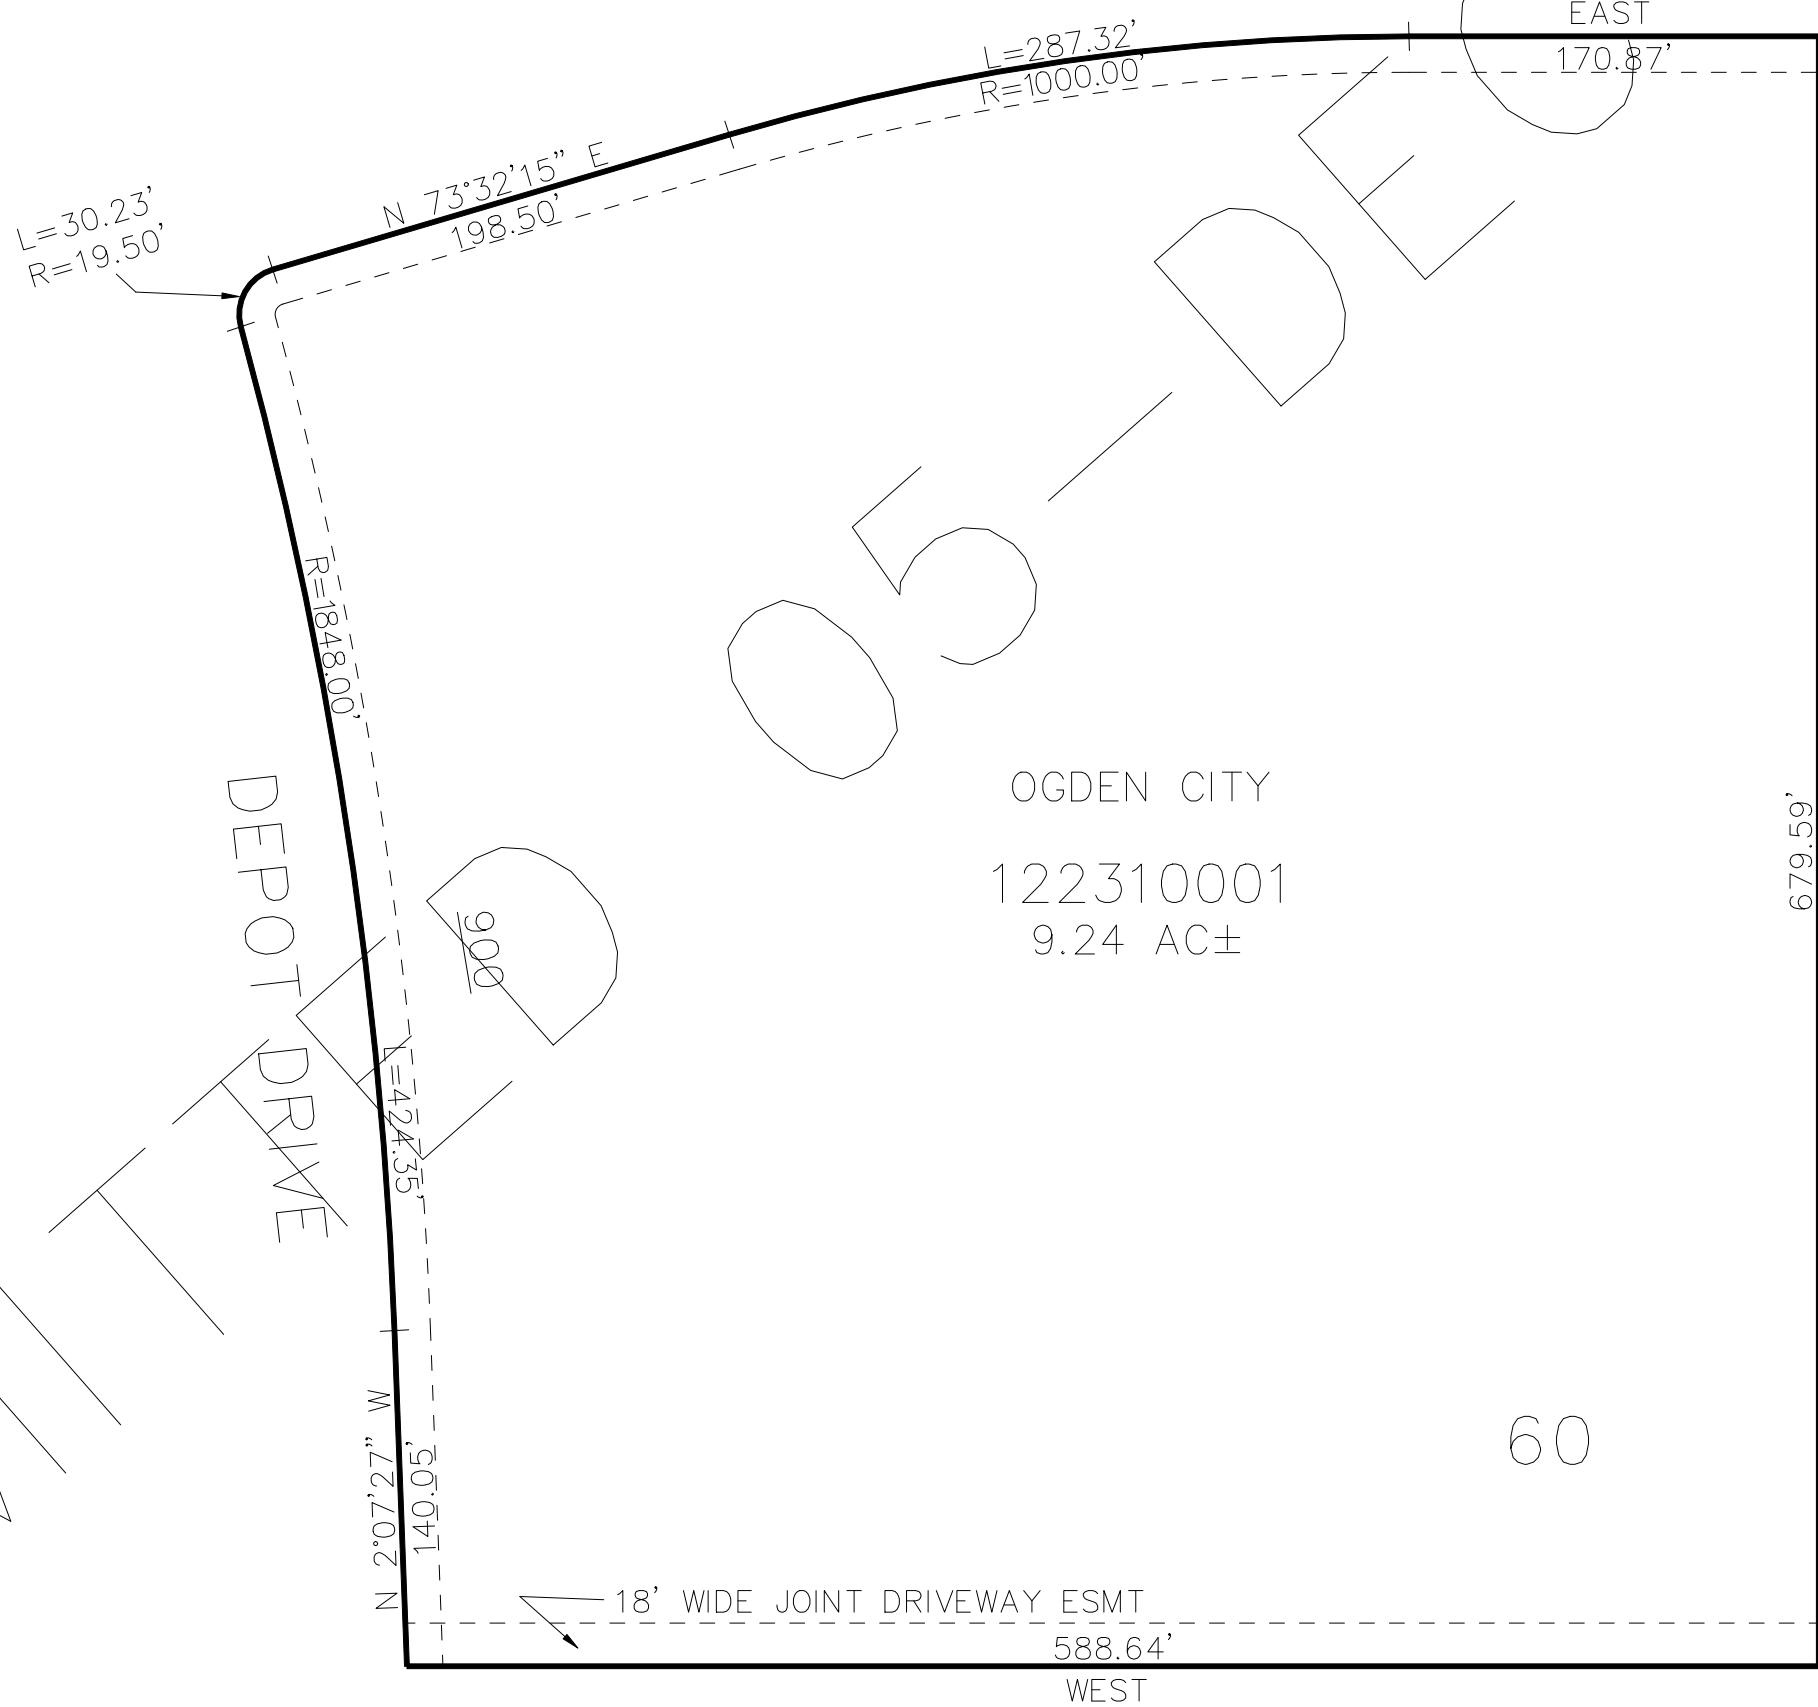

SEE PAGE 96

SEE PAGE 98

15' UTILITY & DRAINAGE EASEMENTS EACH  
SIDE OF PROPERTY LINES AS INDICATED  
BY DASHED LINES EXCEPT AS OTHERWISE  
SHOWN.

FOR COMPLETE ENG DATA SEE  
ORIGINAL DEDICATION PLAT IN  
BOOK 68, PAGE 66 OF RECORDS.