

# GOSSETT CONDOS

IN OGDEN CITY


TAXING UNIT: 25

SCALE 1" = 50'

SEE PAGE 31

SEE PAGE 31

MONROE BLVD

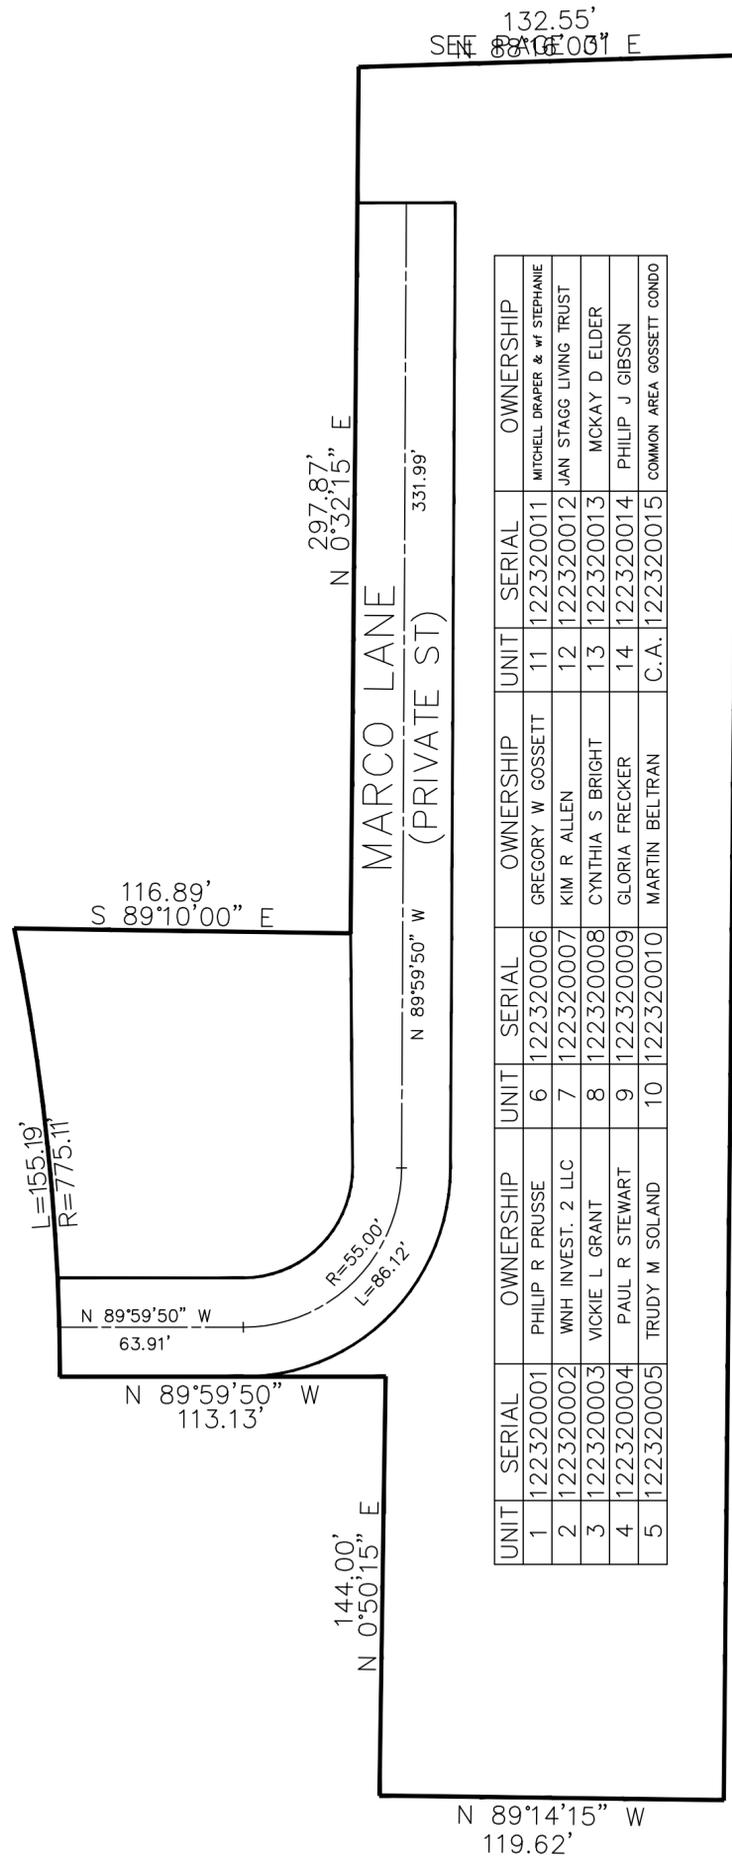

UNIT	SERIAL	OWNERSHIP	UNIT	SERIAL	OWNERSHIP	UNIT	SERIAL	OWNERSHIP
1	122320001	PHILIP R PRUSSE	6	122320006	GREGORY W GOSSETT	11	122320011	MITCHELL DRAPER & W/ STEPHANIE
2	122320002	WNH INVEST. 2 LLC	7	122320007	KIM R ALLEN	12	122320012	JAN STAGG LIVING TRUST
3	122320003	VICKIE L GRANT	8	122320008	CYNTHIA S BRIGHT	13	122320013	MCKAY D ELDER
4	122320004	PAUL R STEWART	9	122320009	GLORIA FRECKER	14	122320014	PHILIP J GIBSON
5	122320005	TRUDY M SOLAND	10	122320010	MARTIN BELTRAN	C.A.	122320015	COMMON AREA GOSSETT CONDO

10' UTILITY & DRAINAGE EASEMENTS EACH SIDE OF PROPERTY LINES AS INDICATED BY DASHED LINES EXCEPT AS OTHERWISE SHOWN.

FOR COMPLETE ENG DATA SEE ORIGINAL DEDICATION PLAT IN BOOK 68, PAGE 86 OF RECORDS.