


PART OF THE SE.1/4, OF SECTION 16, T.6N., R.1W., S.L.B. & M.

232

GOSSETT CONDOS

IN OGDEN CITY
SCALE 1" = 50'

TAXING UNIT: 25

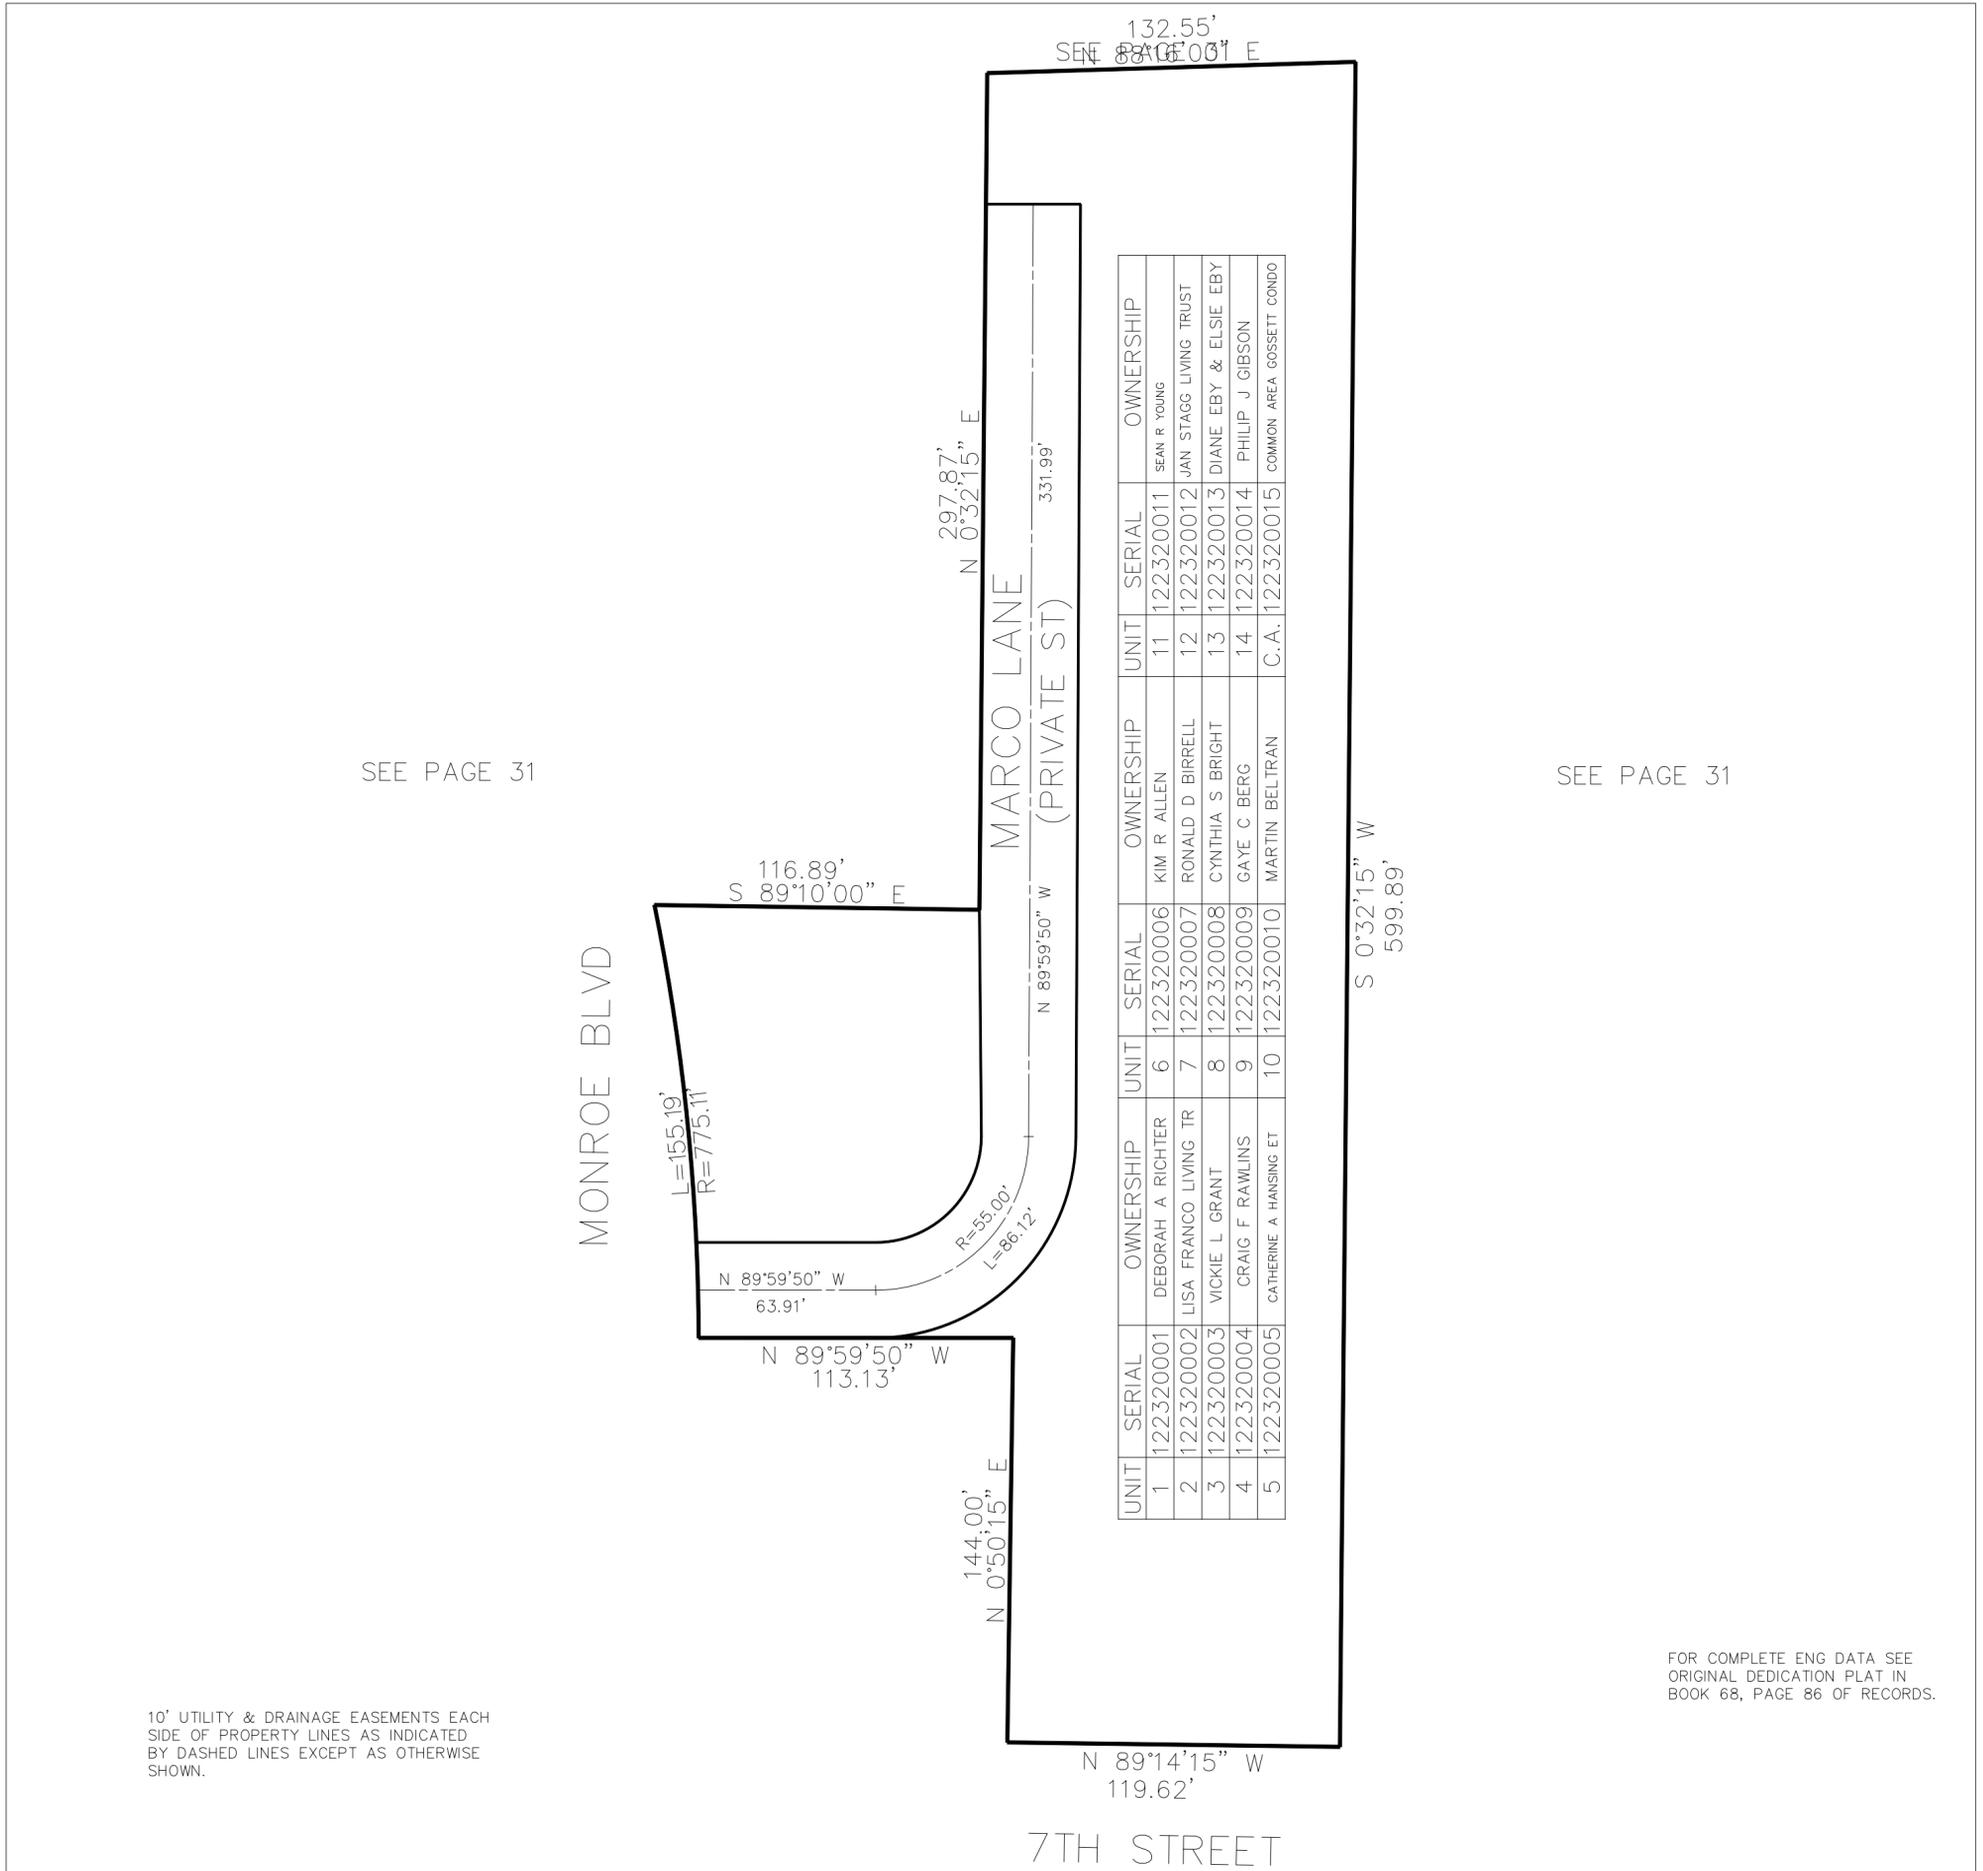

SEE PAGE 31

SEE PAGE 31

UNIT	SERIAL	OWNERSHIP	UNIT	SERIAL	OWNERSHIP	UNIT	SERIAL	OWNERSHIP
1	122320001	DEBORAH A RICHTER	6	122320006	KIM R ALLEN	11	122320011	SEAN R YOUNG
2	122320002	LISA FRANCO LIVING TR	7	122320007	RONALD D BIRRELL	12	122320012	JAN STAGG LIVING TRUST
3	122320003	VICKIE L GRANT	8	122320008	CYNTHIA S BRIGHT	13	122320013	DIANE EBY & ELSIE EBY
4	122320004	CRAIG F RAWLINS	9	122320009	GAYE C BERG	14	122320014	PHILIP J GIBSON
5	122320005	CATHERINE A HANSING ET	10	122320010	MARTIN BELTRAN	C.A.	122320015	COMMON AREA GOSSETT CONDO

10' UTILITY & DRAINAGE EASEMENTS EACH SIDE OF PROPERTY LINES AS INDICATED BY DASHED LINES EXCEPT AS OTHERWISE SHOWN.

FOR COMPLETE ENG DATA SEE ORIGINAL DEDICATION PLAT IN BOOK 68, PAGE 86 OF RECORDS.