

PART OF THE SE.1/4, OF SECTION 16, T.6N., R.1W., S.L.B. & M.

232

GOSSETT CONDOS

IN OGDEN CITY
SCALE 1" = 50'

TAXING UNIT: 25


SEE PAGE 31

132.55'
N 88°16'00" E

SEE PAGE 31

SEE PAGE 31

MONROE BLVD

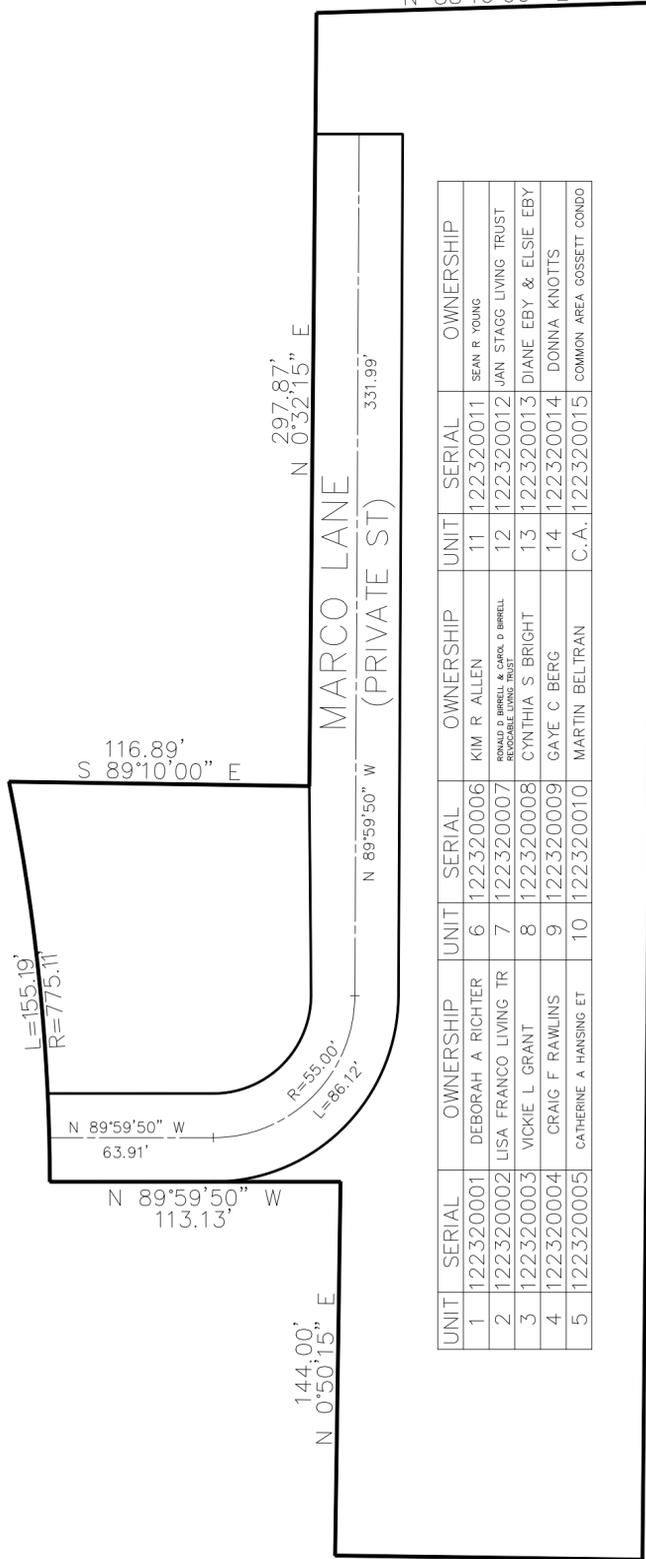

UNIT	SERIAL	OWNERSHIP	UNIT	SERIAL	OWNERSHIP	UNIT	SERIAL	OWNERSHIP
1	122320001	DEBORAH A RICHTER	6	122320006	KIM R ALLEN	11	122320011	SEAN R YOUNG
2	122320002	LISA FRANCO LIVING TR	7	122320007	RONALD D BARRELL & CAROL D BARRELL REVOCABLE LIVING TRUST	12	122320012	JAN STAGG LIVING TRUST
3	122320003	VICKIE L GRANT	8	122320008	CYNTHIA S BRIGHT	13	122320013	DIANE EBY & ELSIE EBY
4	122320004	CRAIG F RAWLINS	9	122320009	GAYE C BERG	14	122320014	DONNA KNOTTS
5	122320005	CATHERINE A HANSING ET	10	122320010	MARTIN BELTRAN	C.A.	122320015	COMMON AREA GOSSETT CONDO

S 0°32'15" W
599.89'

10' UTILITY & DRAINAGE EASEMENTS EACH
SIDE OF PROPERTY LINES AS INDICATED
BY DASHED LINES EXCEPT AS OTHERWISE
SHOWN.

FOR COMPLETE ENG DATA SEE
ORIGINAL DEDICATION PLAT IN
BOOK 68, PAGE 86 OF RECORDS.

7TH STREET