


PART OF THE NW.1/4, OF SECTION 19, T.6N., R.1W., S.L.B. & M.

IFA COUNTRY STORE SUBDIVISION

IN MARRIOTT-SLATERVILLE CITY

TAXING UNIT: 362

SCALE 1" = 100'

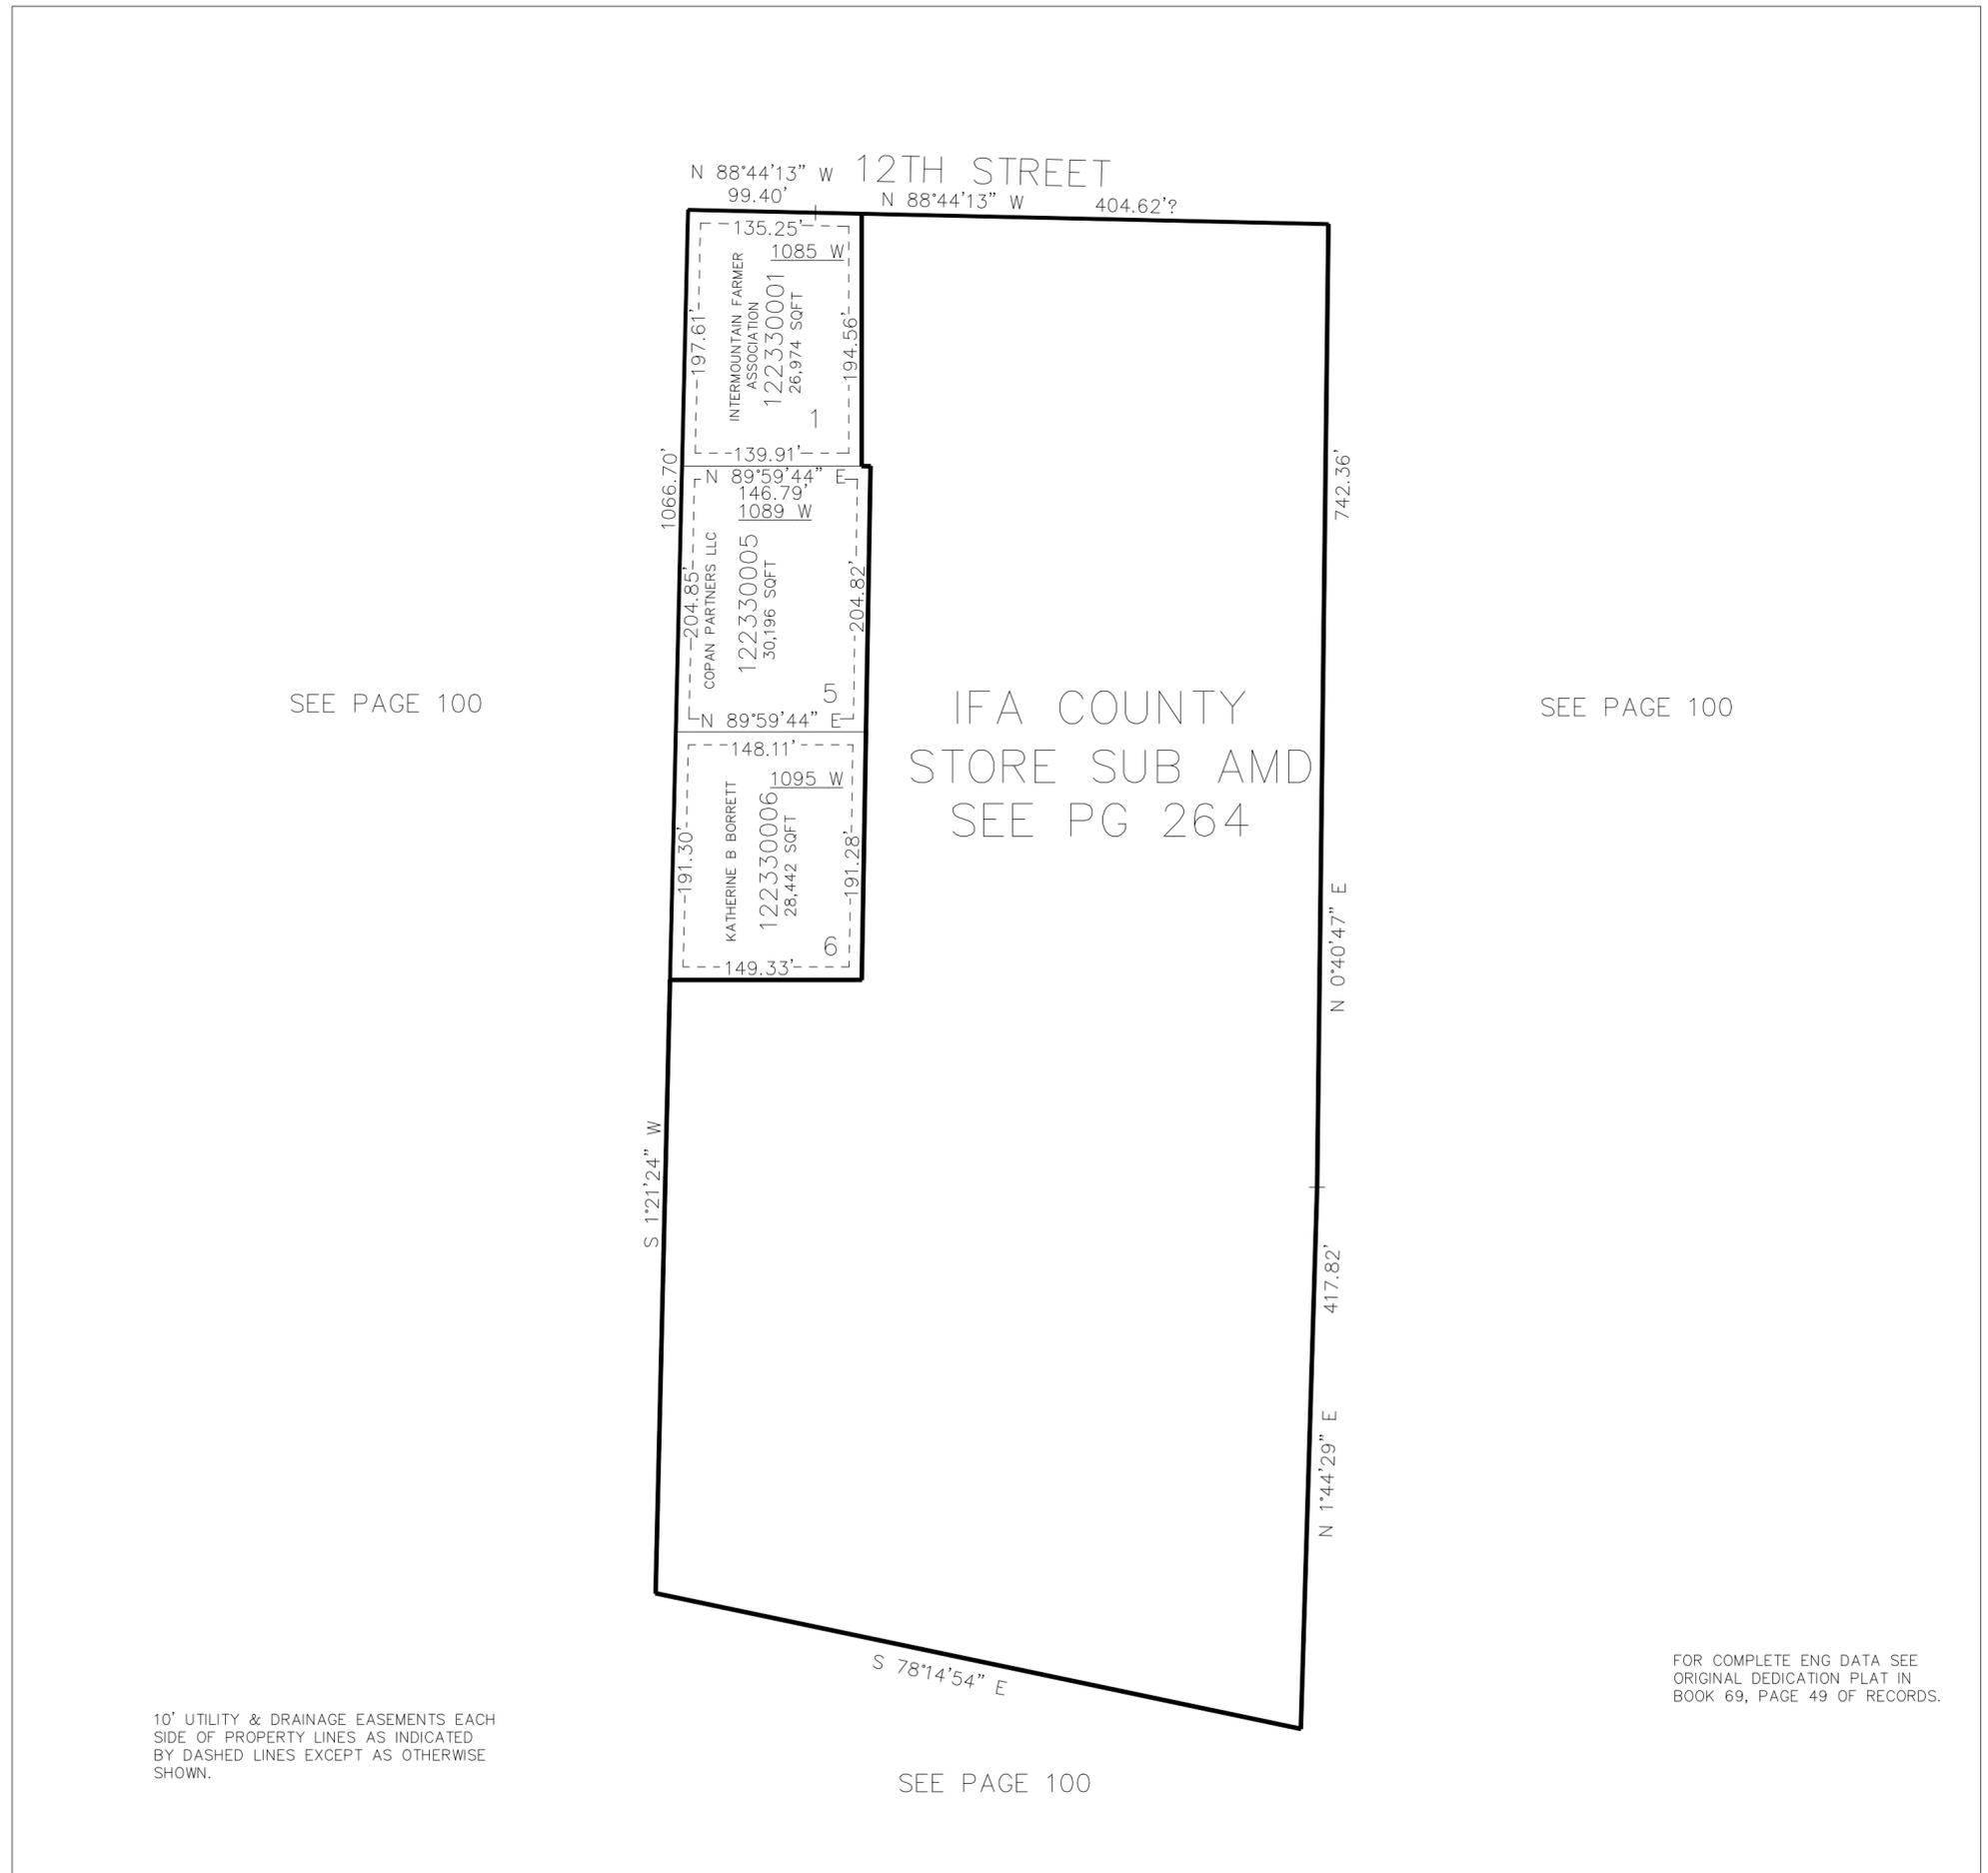

SEE PAGE 100

SEE PAGE 100

IFA COUNTRY STORE SUB AMD
SEE PG 264

10' UTILITY & DRAINAGE EASEMENTS EACH SIDE OF PROPERTY LINES AS INDICATED BY DASHED LINES EXCEPT AS OTHERWISE SHOWN.

FOR COMPLETE ENG DATA SEE ORIGINAL DEDICATION PLAT IN BOOK 69, PAGE 49 OF RECORDS.

SEE PAGE 100