


PART OF THE NE.1/4, OF SECTION 19, T.6N., R.1W., S.L.B. & M.  
BUSINESS DEPOT OGDEN – PLAT 13 LOT 32 2nd AMENDMENT

TAXING UNIT: 359

IN OGDEN CITY  
SCALE 1" = 60'

SEE PAGE 210

1050 SOUTH ST

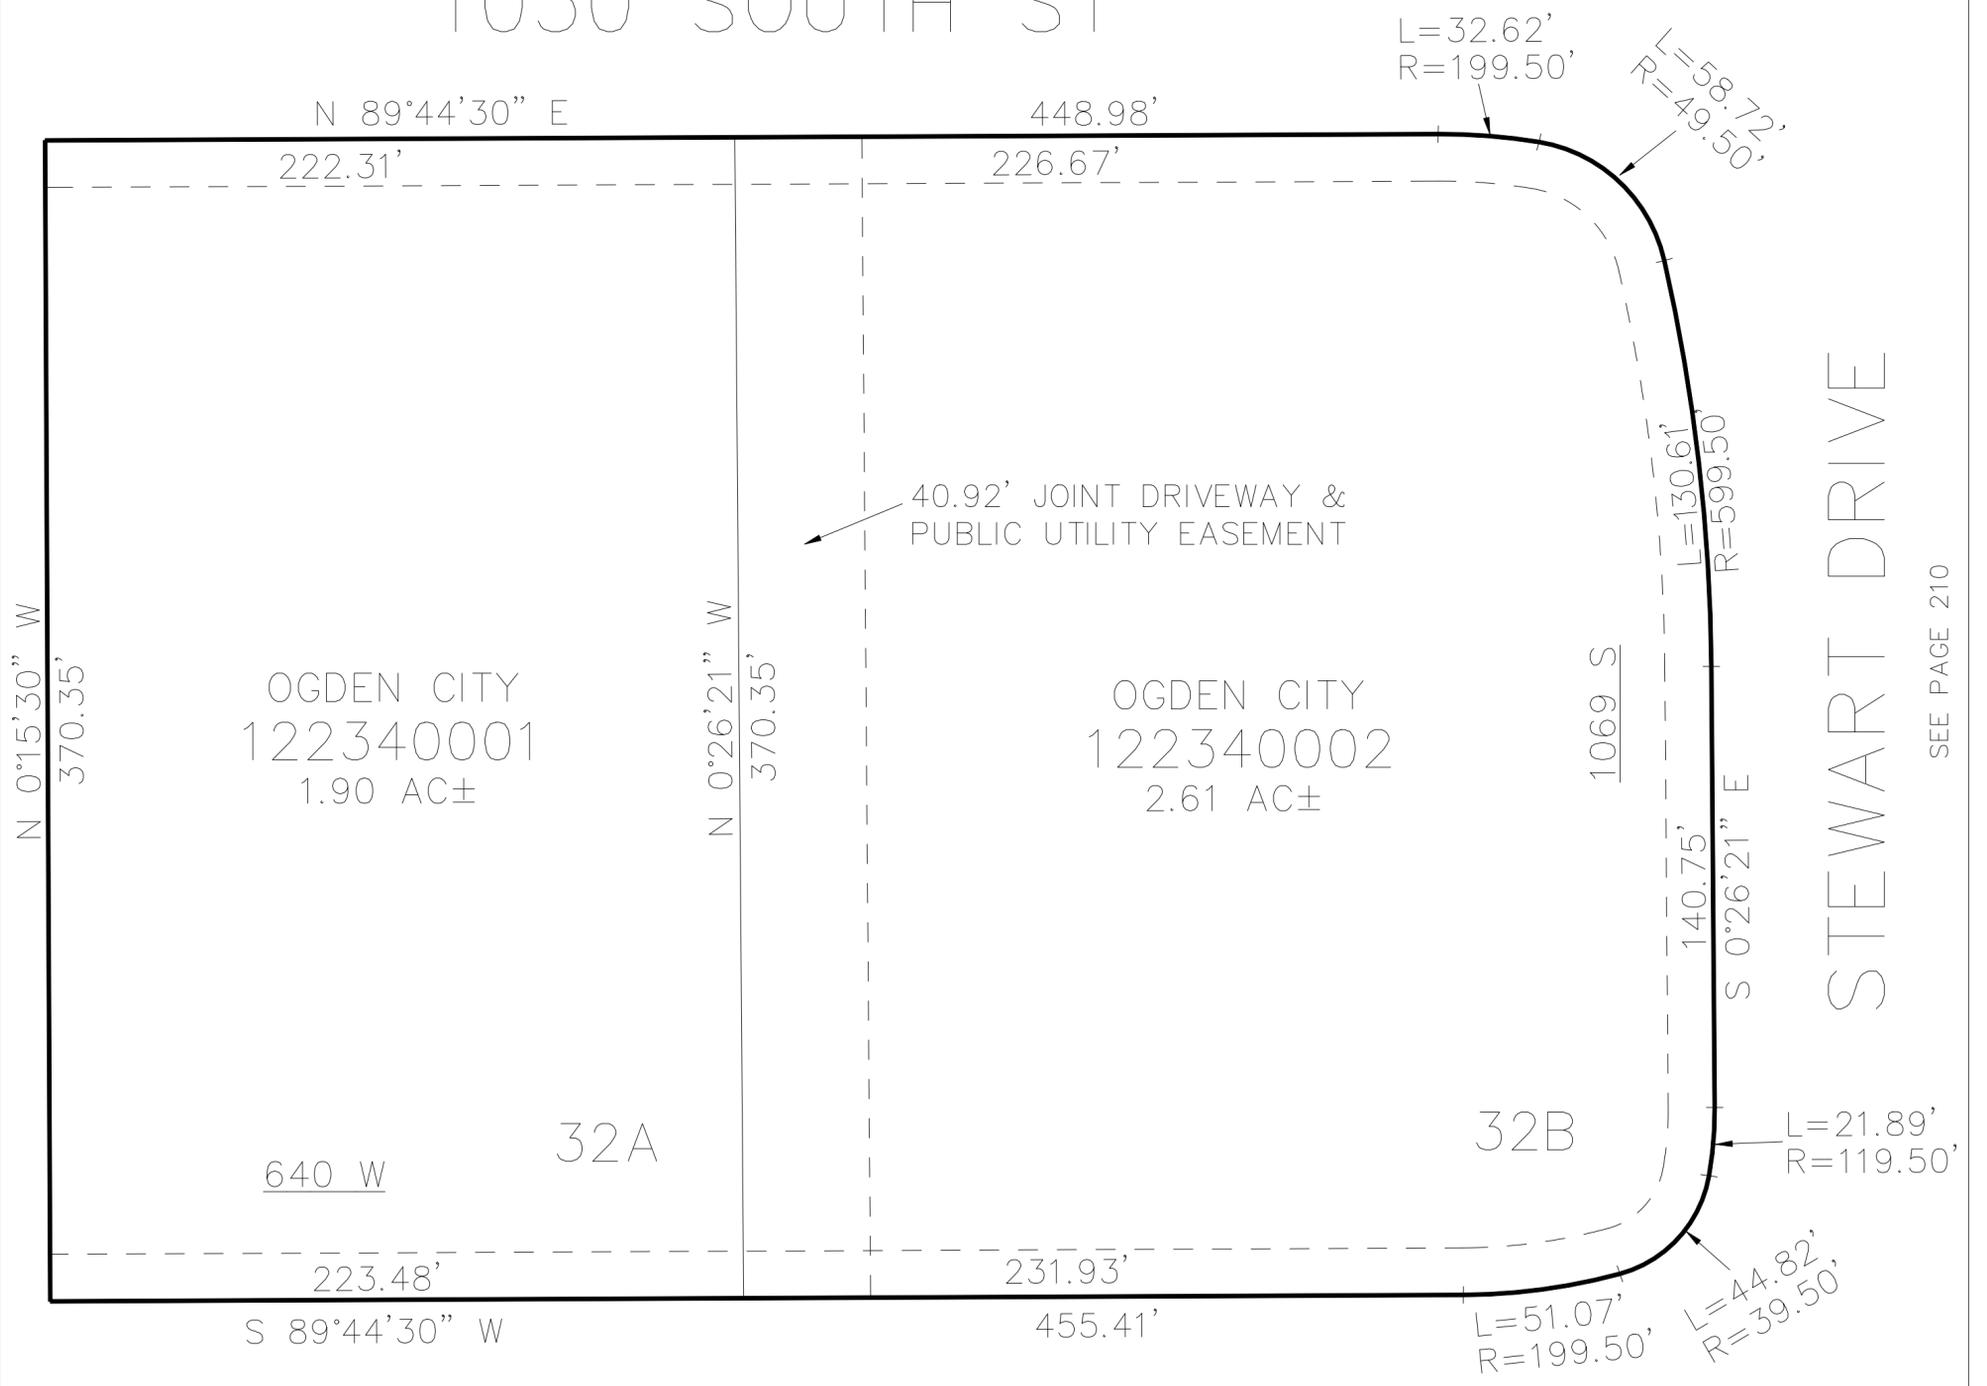

OGDEN CITY  
122340001  
1.90 AC±

OGDEN CITY  
122340002  
2.61 AC±

STEWART DRIVE

SEE PAGE 210

1100 SOUTH ST

SEE PAGE 210

FOR COMPLETE ENG DATA SEE  
ORIGINAL DEDICATION PLAT IN  
BOOK 69, PAGE 91 OF RECORDS.

10' UTILITY & DRAINAGE EASEMENTS EACH  
SIDE OF PROPERTY LINES AS INDICATED  
BY DASHED LINES EXCEPT AS OTHERWISE  
SHOWN.