


PART OF THE NE.1/4, OF SECTION 19, T.6N., R.1W., S.L.B. & M.
BUSINESS DEPOT OGDEN - PLAT 13 LOT 32 2nd AMENDMENT

TAXING UNIT: 359

IN OGDEN CITY
SCALE 1" = 60'

SEE PAGE 210

1050 SOUTH ST

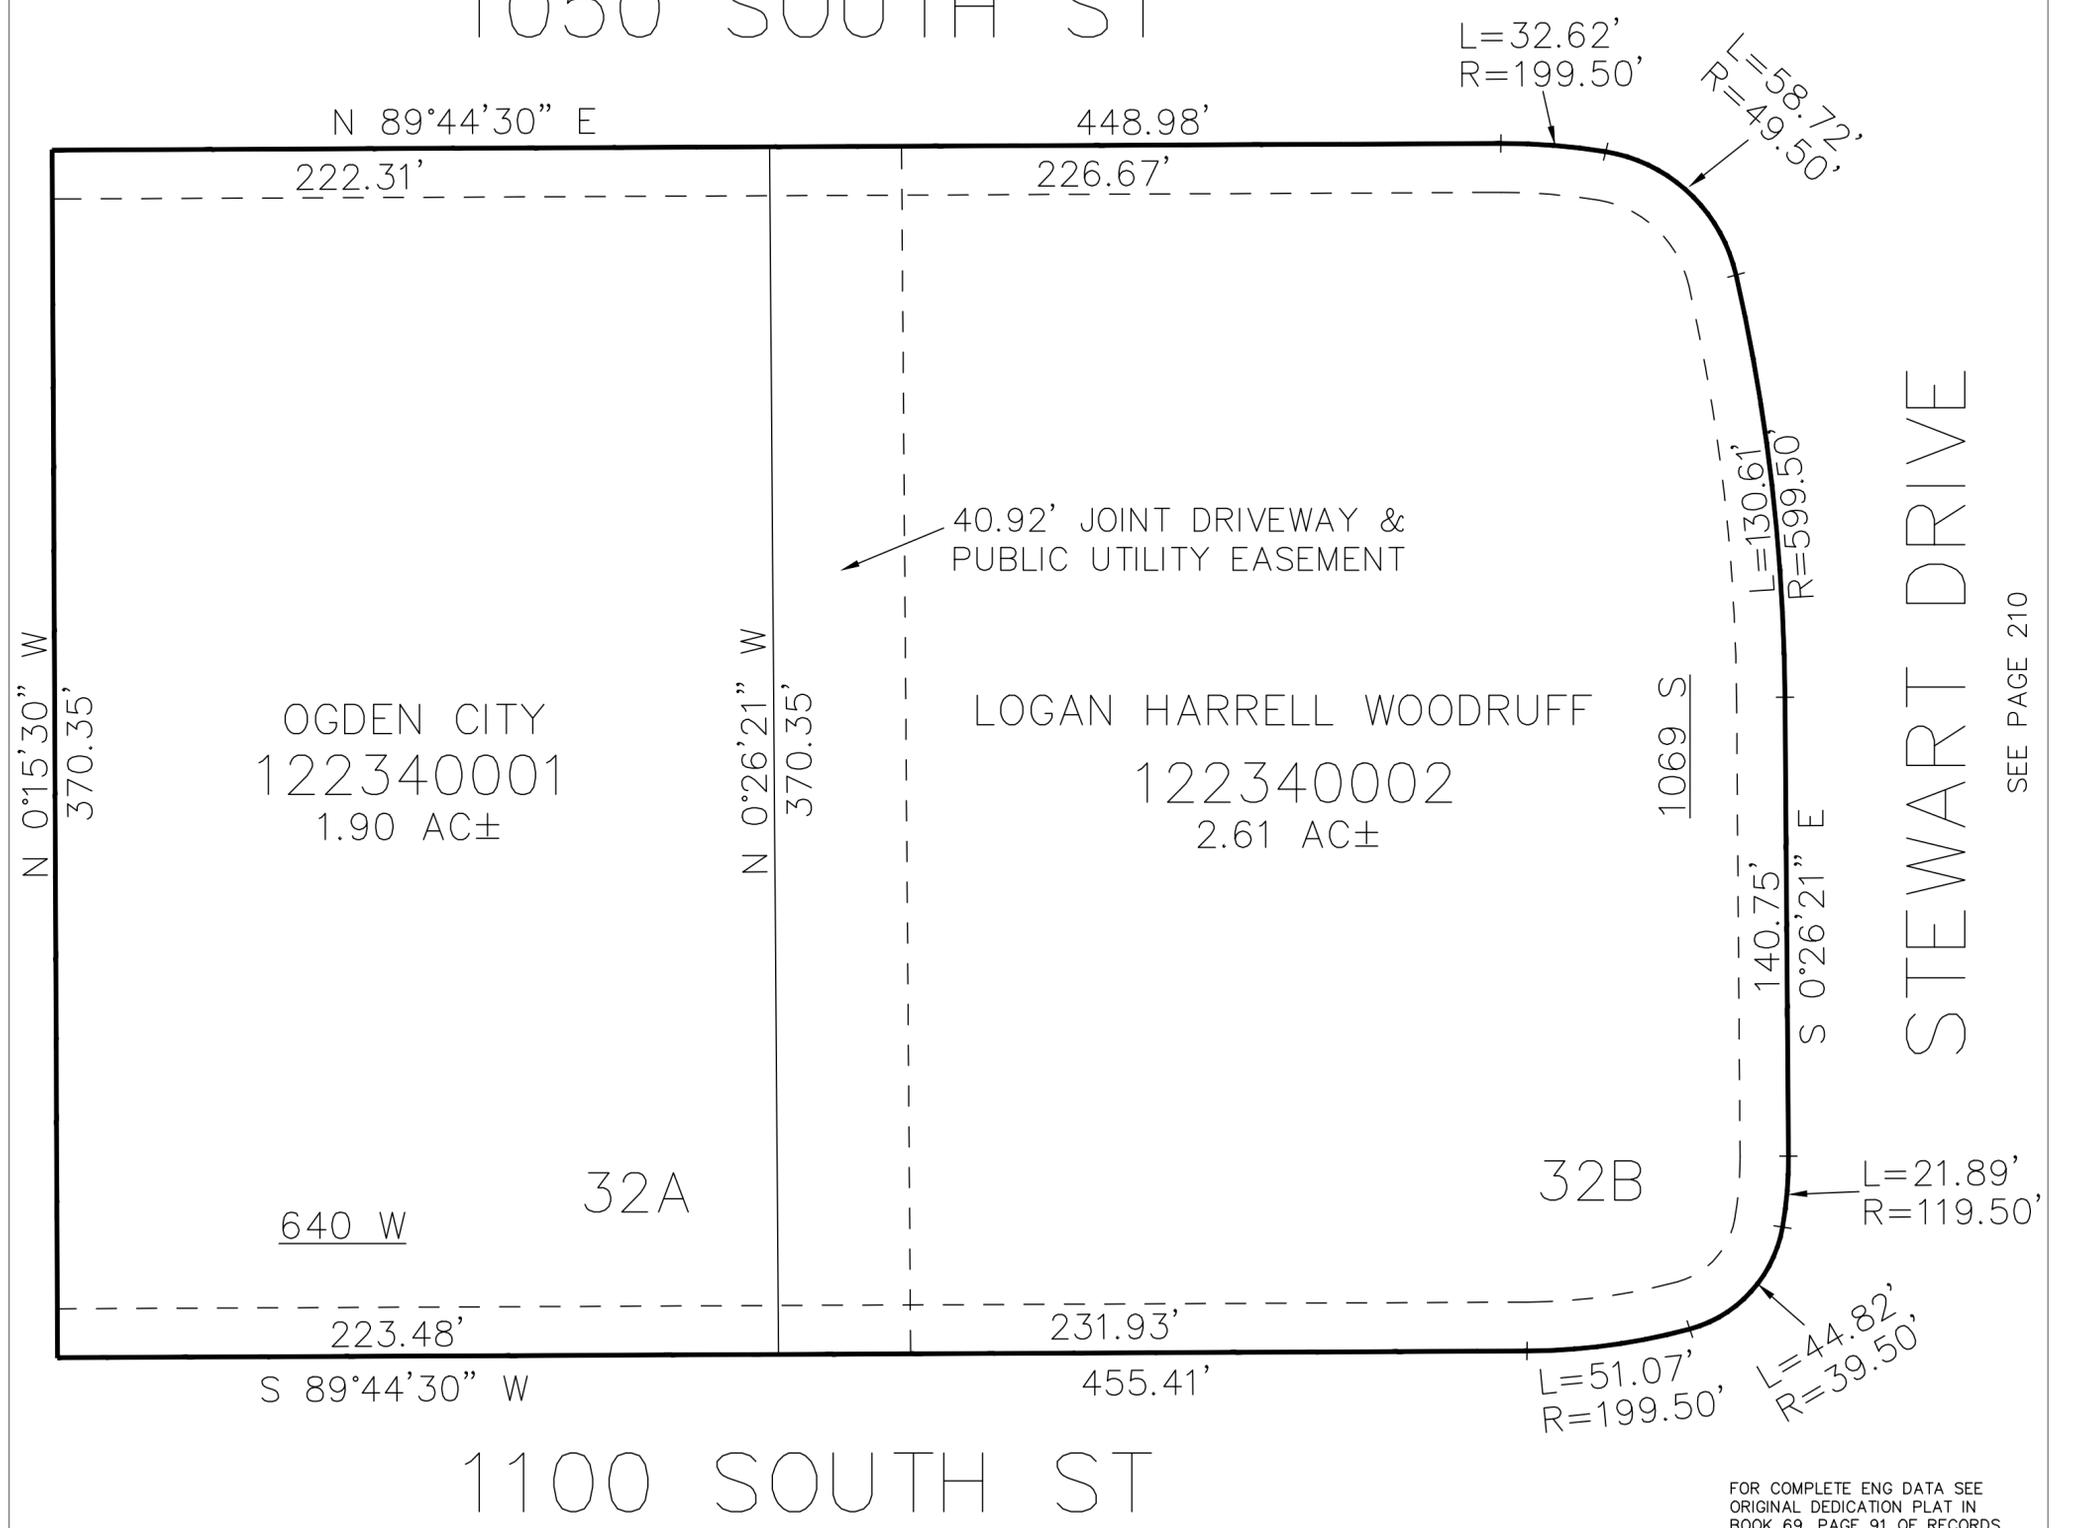

OGDEN CITY
122340001
1.90 AC±

LOGAN HARRELL WOODRUFF
122340002
2.61 AC±

STEWART DRIVE

SEE PAGE 210

1100 SOUTH ST

SEE PAGE 210

10' UTILITY & DRAINAGE EASEMENTS EACH
SIDE OF PROPERTY LINES AS INDICATED
BY DASHED LINES EXCEPT AS OTHERWISE
SHOWN.

FOR COMPLETE ENG DATA SEE
ORIGINAL DEDICATION PLAT IN
BOOK 69, PAGE 91 OF RECORDS.