

PART OF THE NE.1/4, OF SECTION 20, T.6N., R.1W., S.L.B. & M.

12TH STREET PLAZA SUBDIVISION

IN OGDEN CITY
SCALE 1" = 60'

TAXING UNIT: 246

SEE PAGE 104

FOR ALL OTHER EASEMENTS SEE DED PLAT

SEE PAGE 104


SEE PAGE 110

SEE BOOK 13 PAGE 24

SEE BOOK 13 PAGE 33

WASHINGTON BLVD

ADAMS STREET

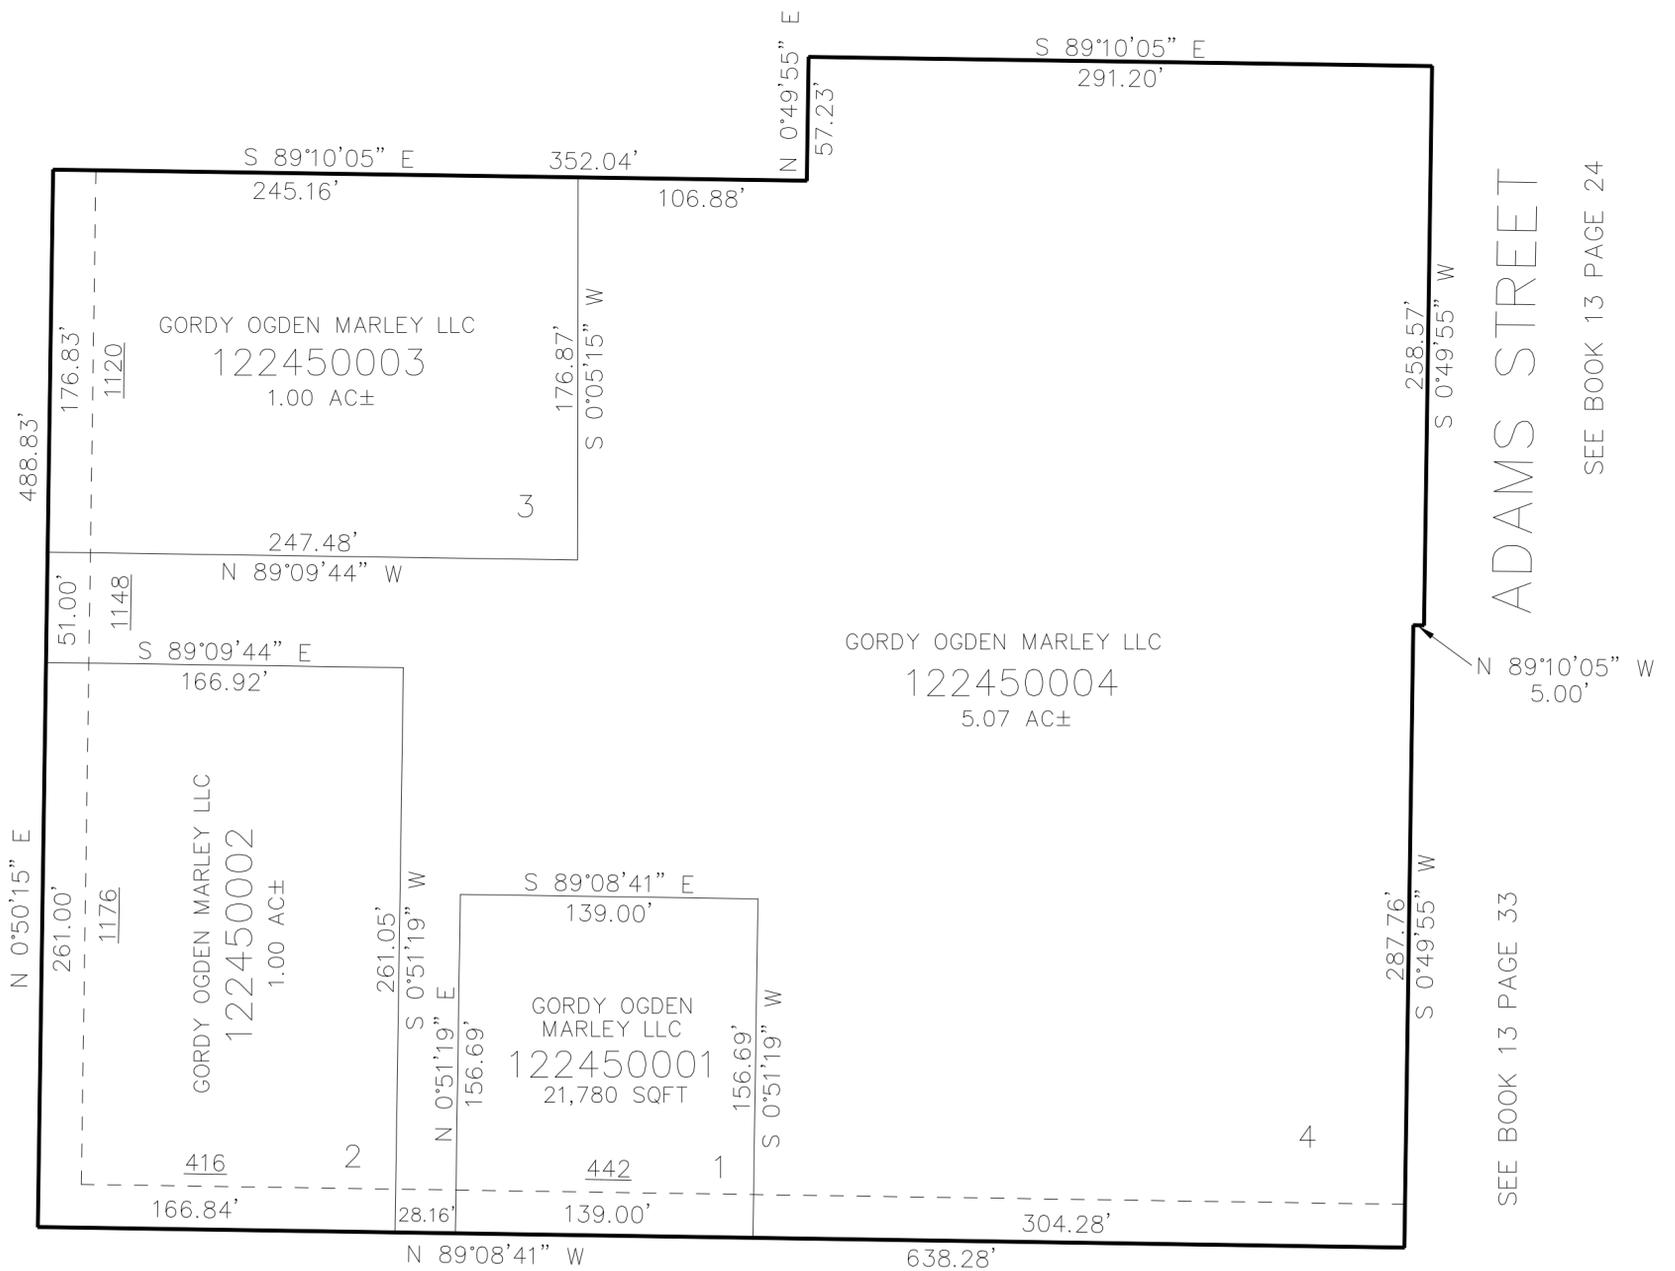

12TH STREET

FOR ADDRESS SEE E#2531355

SEE PAGE 110

20' UTILITY EASEMENTS EACH
SIDE OF PROPERTY LINES AS INDICATED
BY DASHED LINES EXCEPT AS OTHERWISE
SHOWN.

FOR COMPLETE ENG DATA SEE
ORIGINAL DEDICATION PLAT IN
BOOK 72, PAGE 14 OF RECORDS.