

PART OF THE NE.1/4, OF SECTION 20, T.6N., R.1W., S.L.B. & M.

12TH STREET PLAZA SUBDIVISION

IN OGDEN CITY
SCALE 1" = 60'

TAXING UNIT: 246


SEE PAGE 104
FOR ALL OTHER EASEMENTS SEE DED PLAT

SEE PAGE 104

WASHINGTON BLVD

SEE PAGE 110

UDOT
122450005
3,049 SQ FT

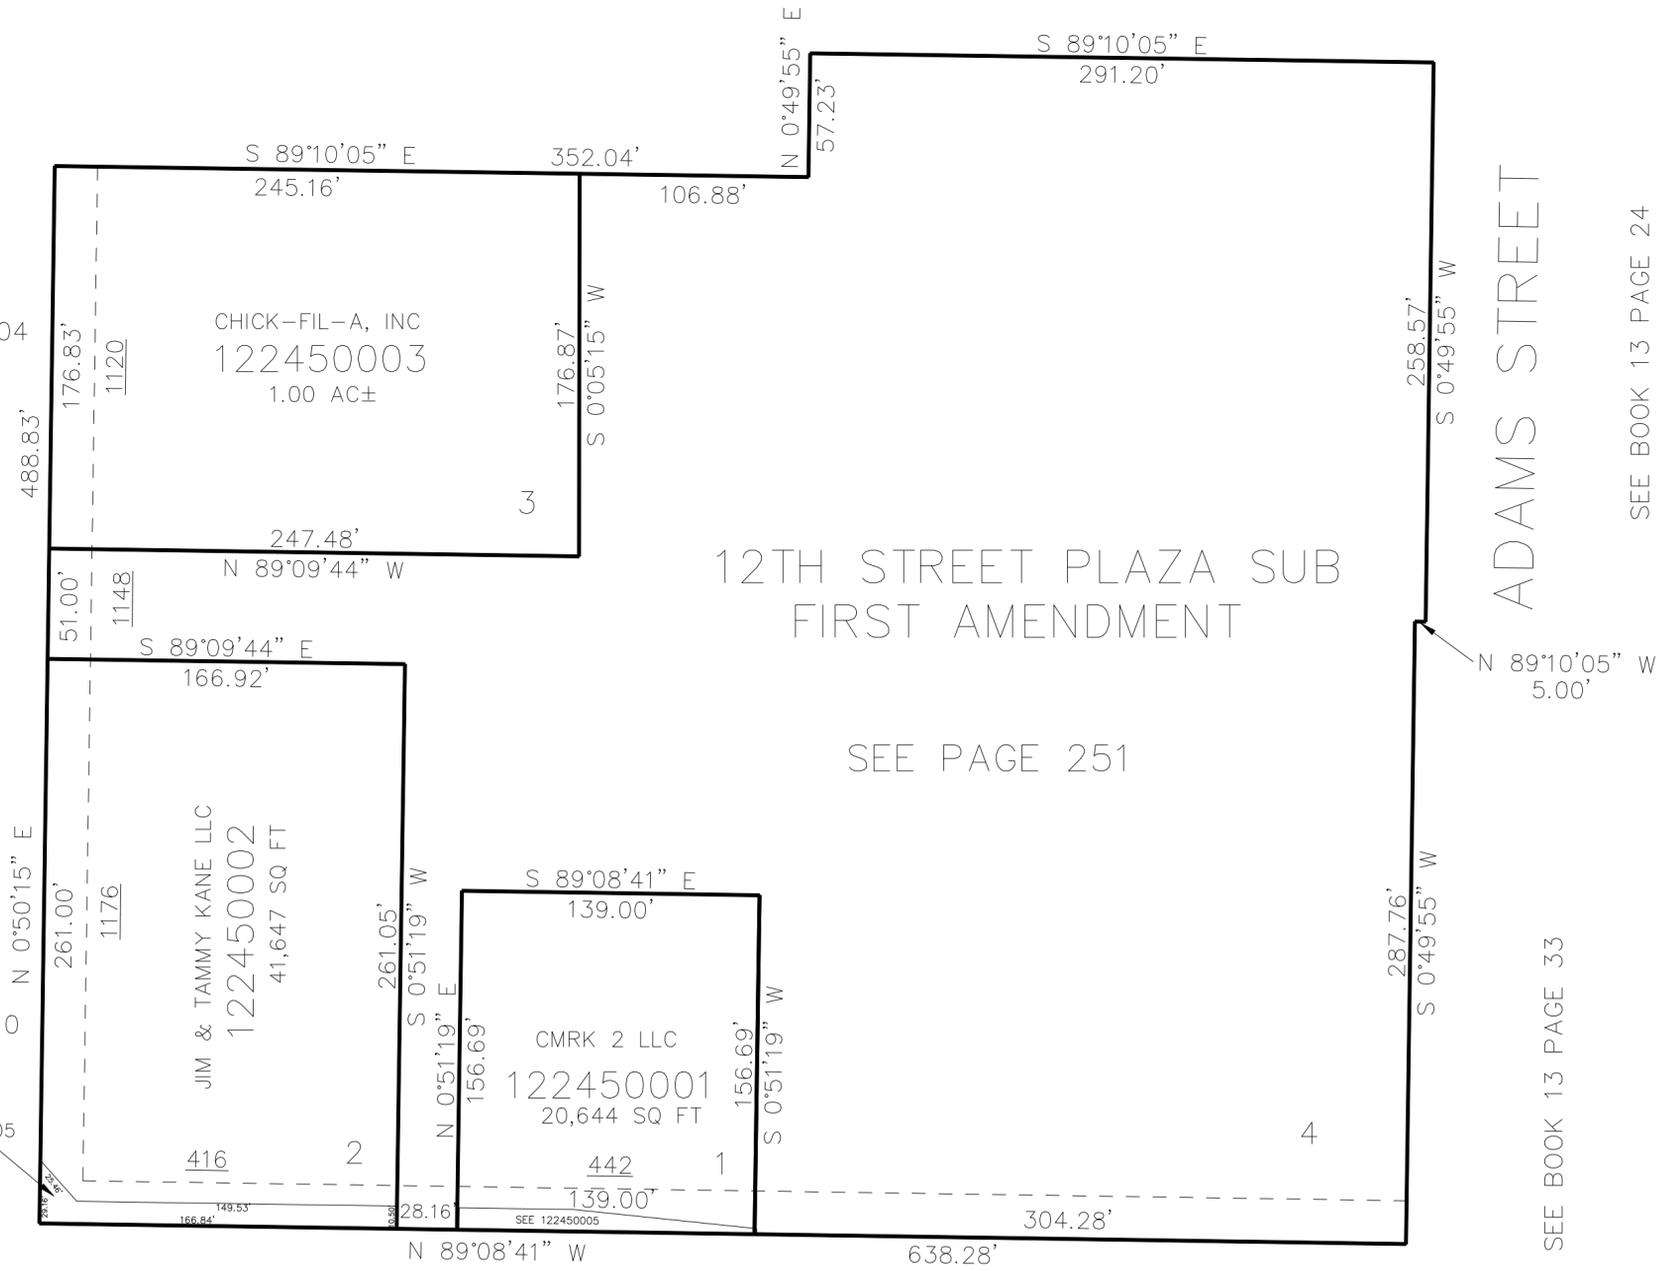

SEE BOOK 13 PAGE 24

SEE BOOK 13 PAGE 33

SEE PAGE 251

SEE PAGE 110

FOR COMPLETE ENG DATA SEE
ORIGINAL DEDICATION PLAT IN
BOOK 72, PAGE 14 OF RECORDS.

20' UTILITY EASEMENTS EACH
SIDE OF PROPERTY LINES AS INDICATED
BY DASHED LINES EXCEPT AS OTHERWISE
SHOWN.