

PART OF THE NE.1/4, OF SECTION 20, T.6N., R.1W., S.L.B. & M.
ARBYS 12TH COMMERCIAL SUBDIVISION


246

TAXING UNIT: 25

IN OGDEN CITY
SCALE 1" = 30'

SEE PAGE 114-1

12TH STREET

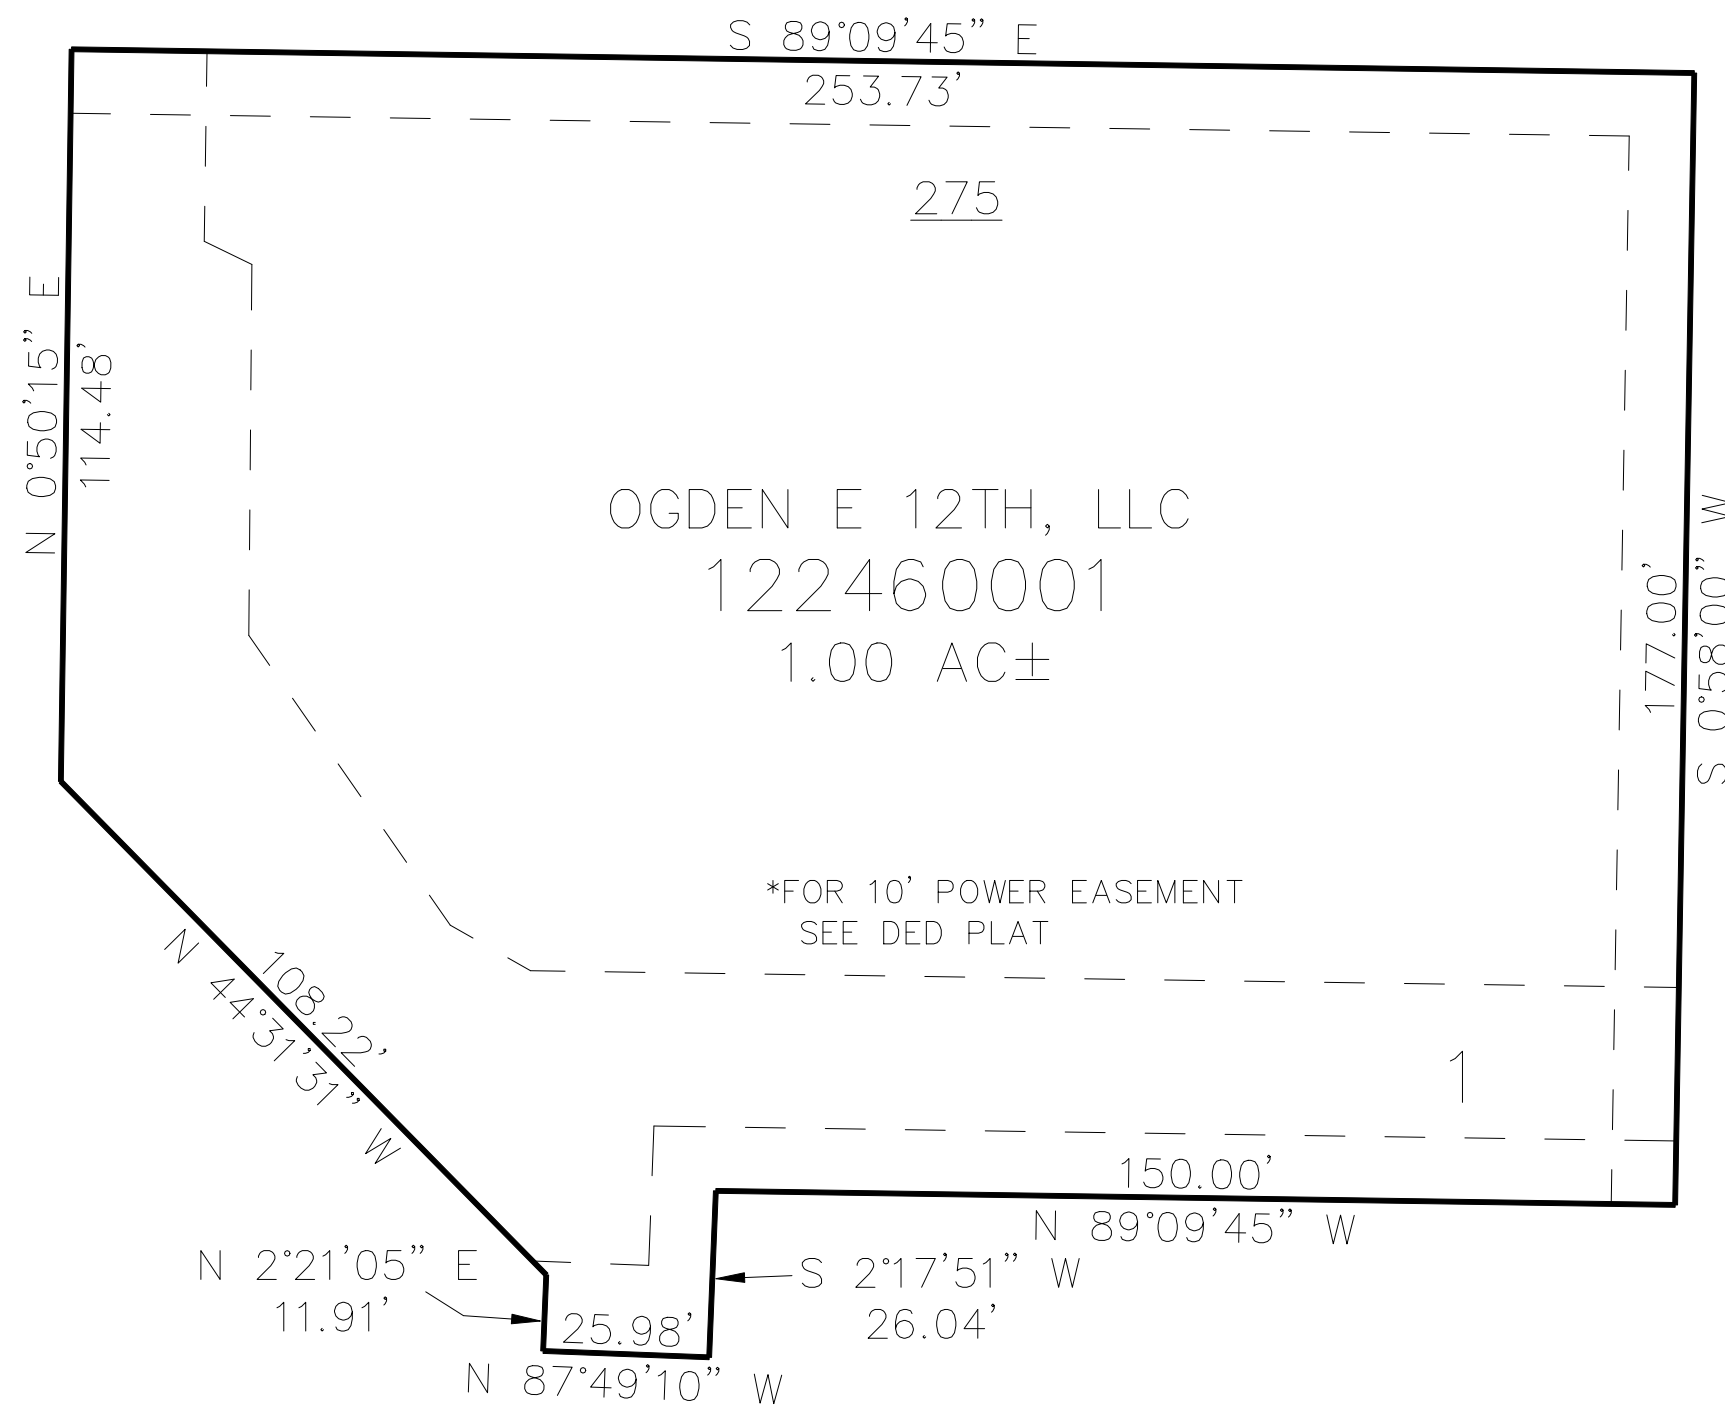

SEE PAGE 112

SEE PAGE 114-1

SEE PAGE 114-1

10' UTILITY & DRAINAGE EASEMENTS EACH
SIDE OF PROPERTY LINES AS INDICATED
BY DASHED LINES EXCEPT AS OTHERWISE
SHOWN.

FOR COMPLETE ENG DATA SEE
ORIGINAL DEDICATION PLAT IN
BOOK 72, PAGE 34 OF RECORDS.