


PART OF THE SE 1/4, OF SECTION 18, T.6N., R.1W., S.L.B. & M.
BUSINESS DEPOT OGDEN PLAT 24

TAXING UNIT: 359

IN OGDEN CITY
SCALE 1" = 80'

SEE PAGE 94

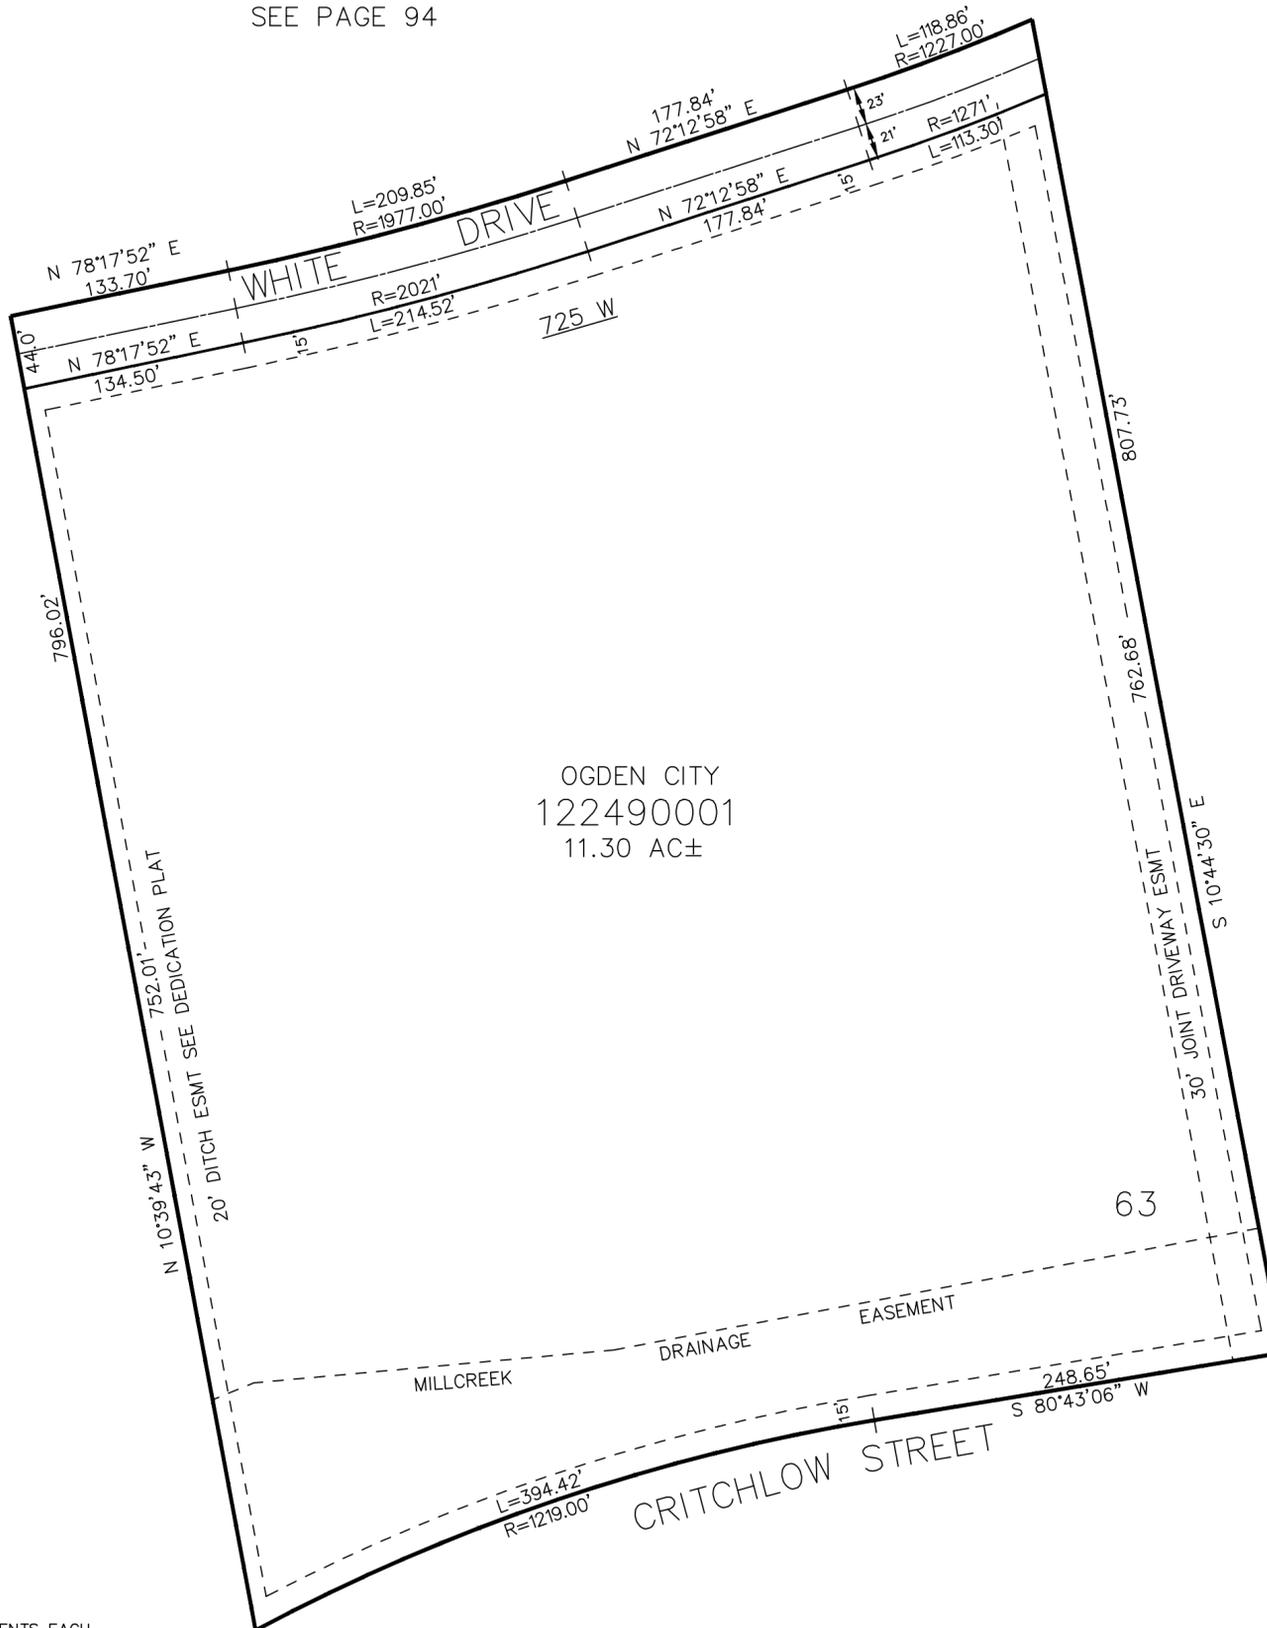

OGDEN CITY
122490001
11.30 AC±

SEE PAGE 94

SEE PAGE 208

10' UTILITY & DRAINAGE EASEMENTS EACH
SIDE OF PROPERTY LINES AS INDICATED
BY DASHED LINES EXCEPT AS OTHERWISE
SHOWN.

SEE PAGE 216

FOR COMPLETE ENG DATA SEE
ORIGINAL DEDICATION PLAT IN
BOOK 73, PAGE 15 OF RECORDS.