

PART OF THE NE.1/4, OF SECTION 20, T.6N., R.1W., S.L.B. & M.
12TH STREET PLAZA SUBDIVISION – FIRST AMENDMENT


IN OGDEN CITY
SCALE 1" = 60'

TAXING UNIT: 246

SEE PAGE 245

SEE PAGE 245

WASHINGTON BLVD

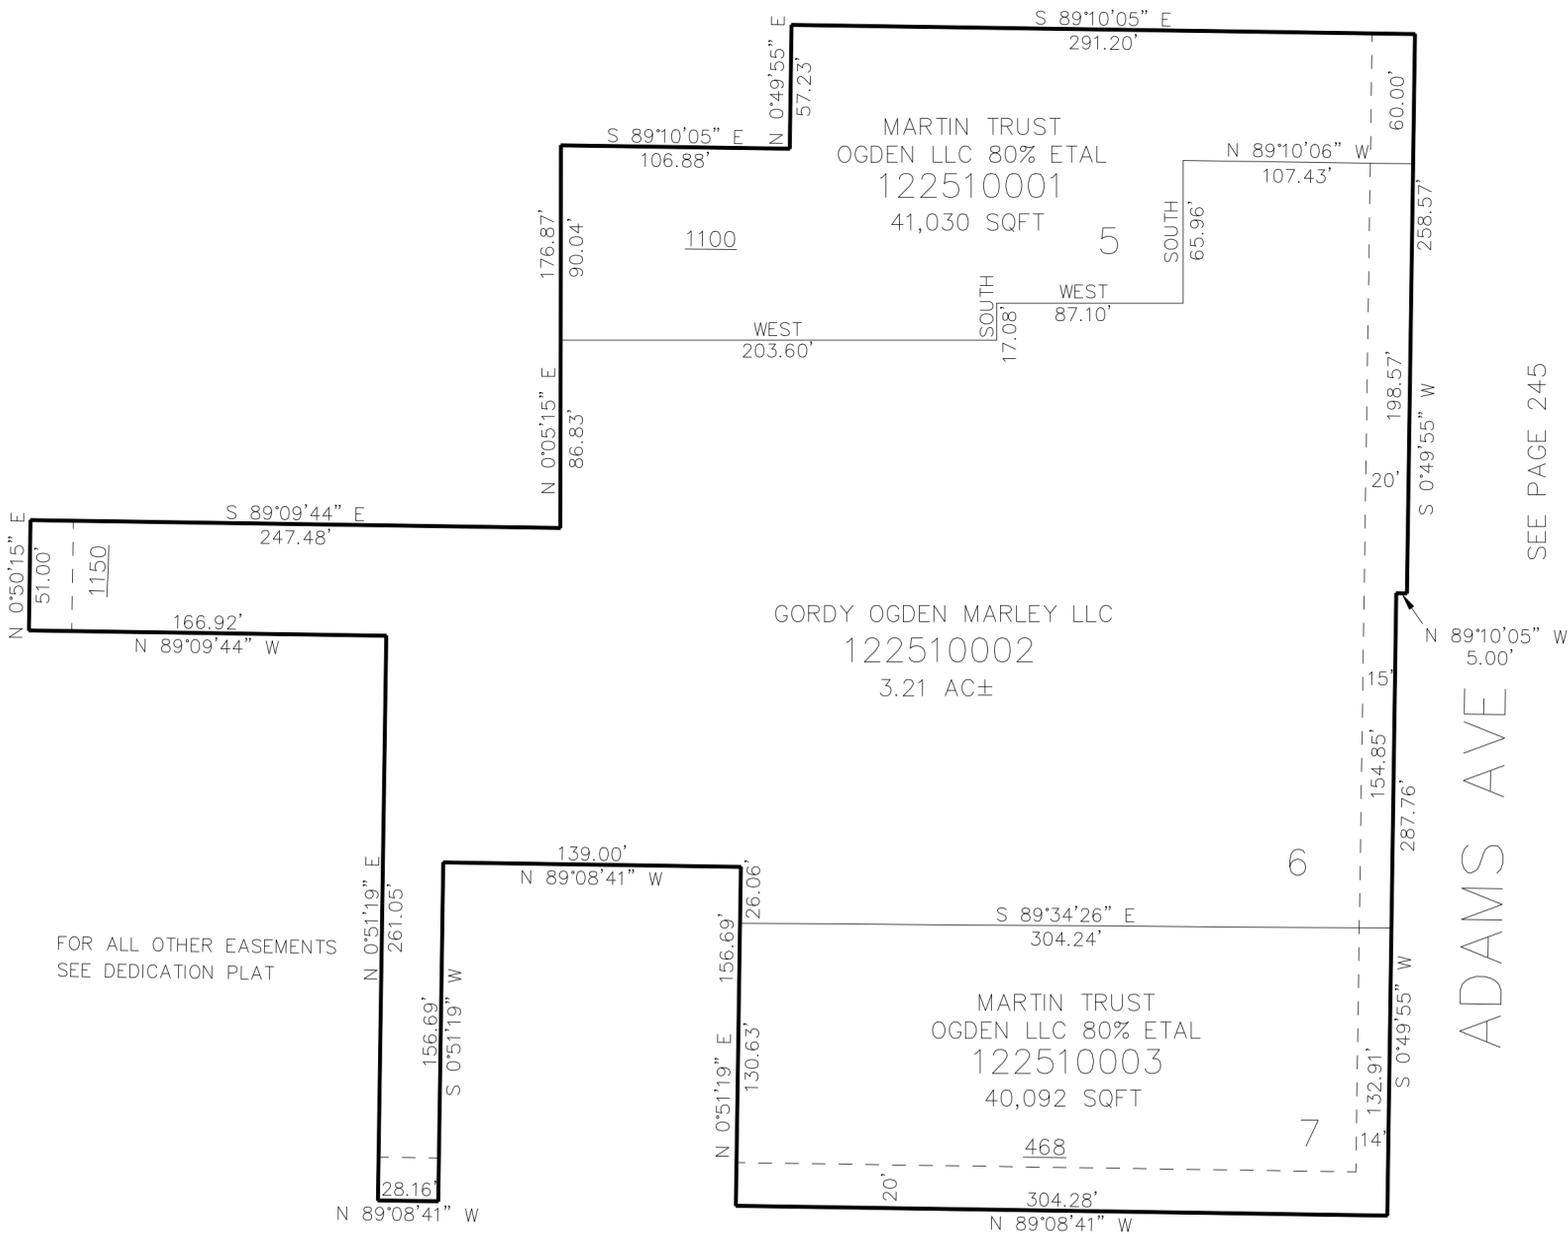

SEE PAGE 245

ADAMS AVE

12TH STREET

FOR ALL OTHER EASEMENTS
SEE DEDICATION PLAT

10' UTILITY & DRAINAGE EASEMENTS EACH
SIDE OF PROPERTY LINES AS INDICATED
BY DASHED LINES EXCEPT AS OTHERWISE
SHOWN.

SEE PAGE 245

FOR COMPLETE ENG DATA SEE
ORIGINAL DEDICATION PLAT IN
BOOK 73, PAGE 39 OF RECORDS.