

PART OF THE NE.1/4, OF SECTION 20, T.6N., R.1W., S.L.B. & M.  
12TH STREET PLAZA SUBDIVISION – FIRST AMENDMENT


IN OGDEN CITY  
SCALE 1" = 60'

TAXING UNIT: 246

SEE PAGE 245

SEE PAGE 245

WASHINGTON BLVD

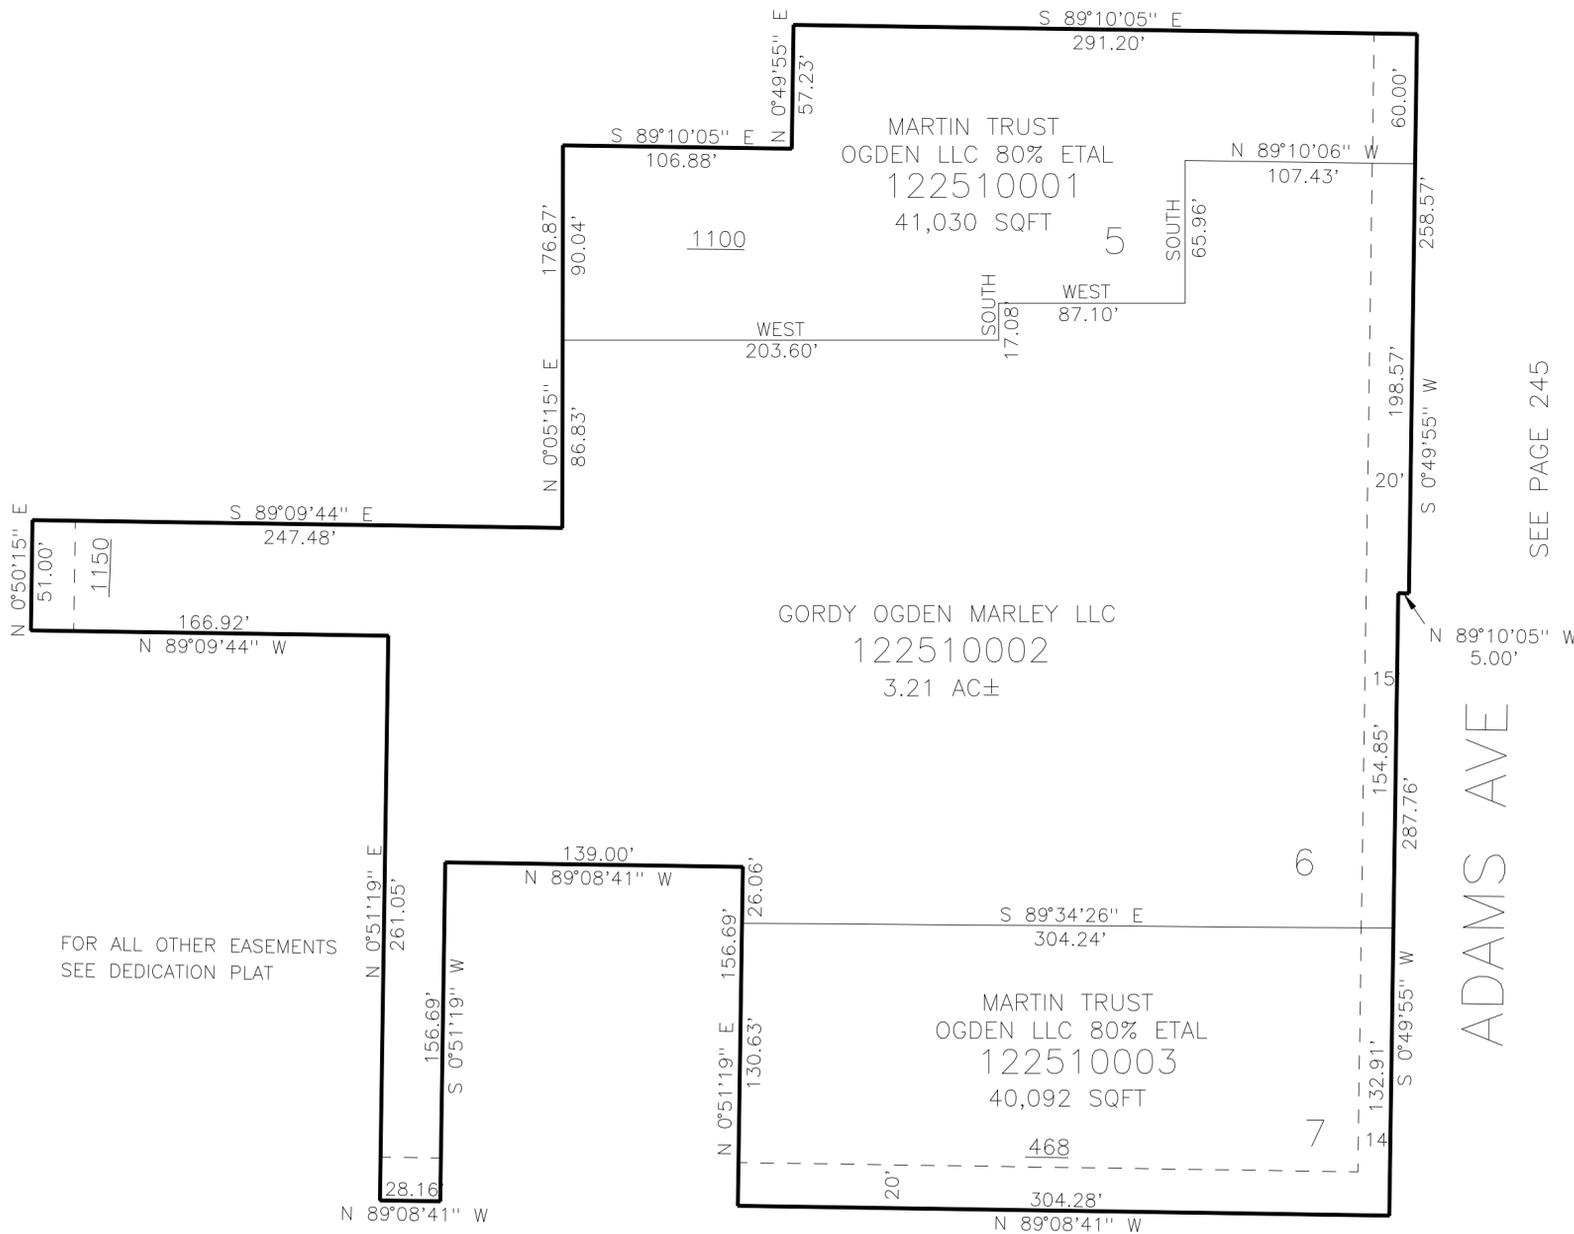

SEE PAGE 245

ADAMS AVE

12TH STREET

FOR ALL OTHER EASEMENTS  
SEE DEDICATION PLAT

10' UTILITY & DRAINAGE EASEMENTS EACH  
SIDE OF PROPERTY LINES AS INDICATED  
BY DASHED LINES EXCEPT AS OTHERWISE  
SHOWN.

SEE PAGE 245

FOR COMPLETE ENG DATA SEE  
ORIGINAL DEDICATION PLAT IN  
BOOK 73, PAGE 39 OF RECORDS.