

PART OF THE SE.1/4, OF SECTION 18 & A PART OF NE.1/4, OF SECTION 19, T.6N., R.1W., S.L.B. & M.

# BUSINESS DEPOT OGDEN – PLAT 22 1ST AMENDMENT


IN OGDEN CITY

TAXING UNIT: 359

SCALE 1" = 80'

SEE PAGE 216

STREET

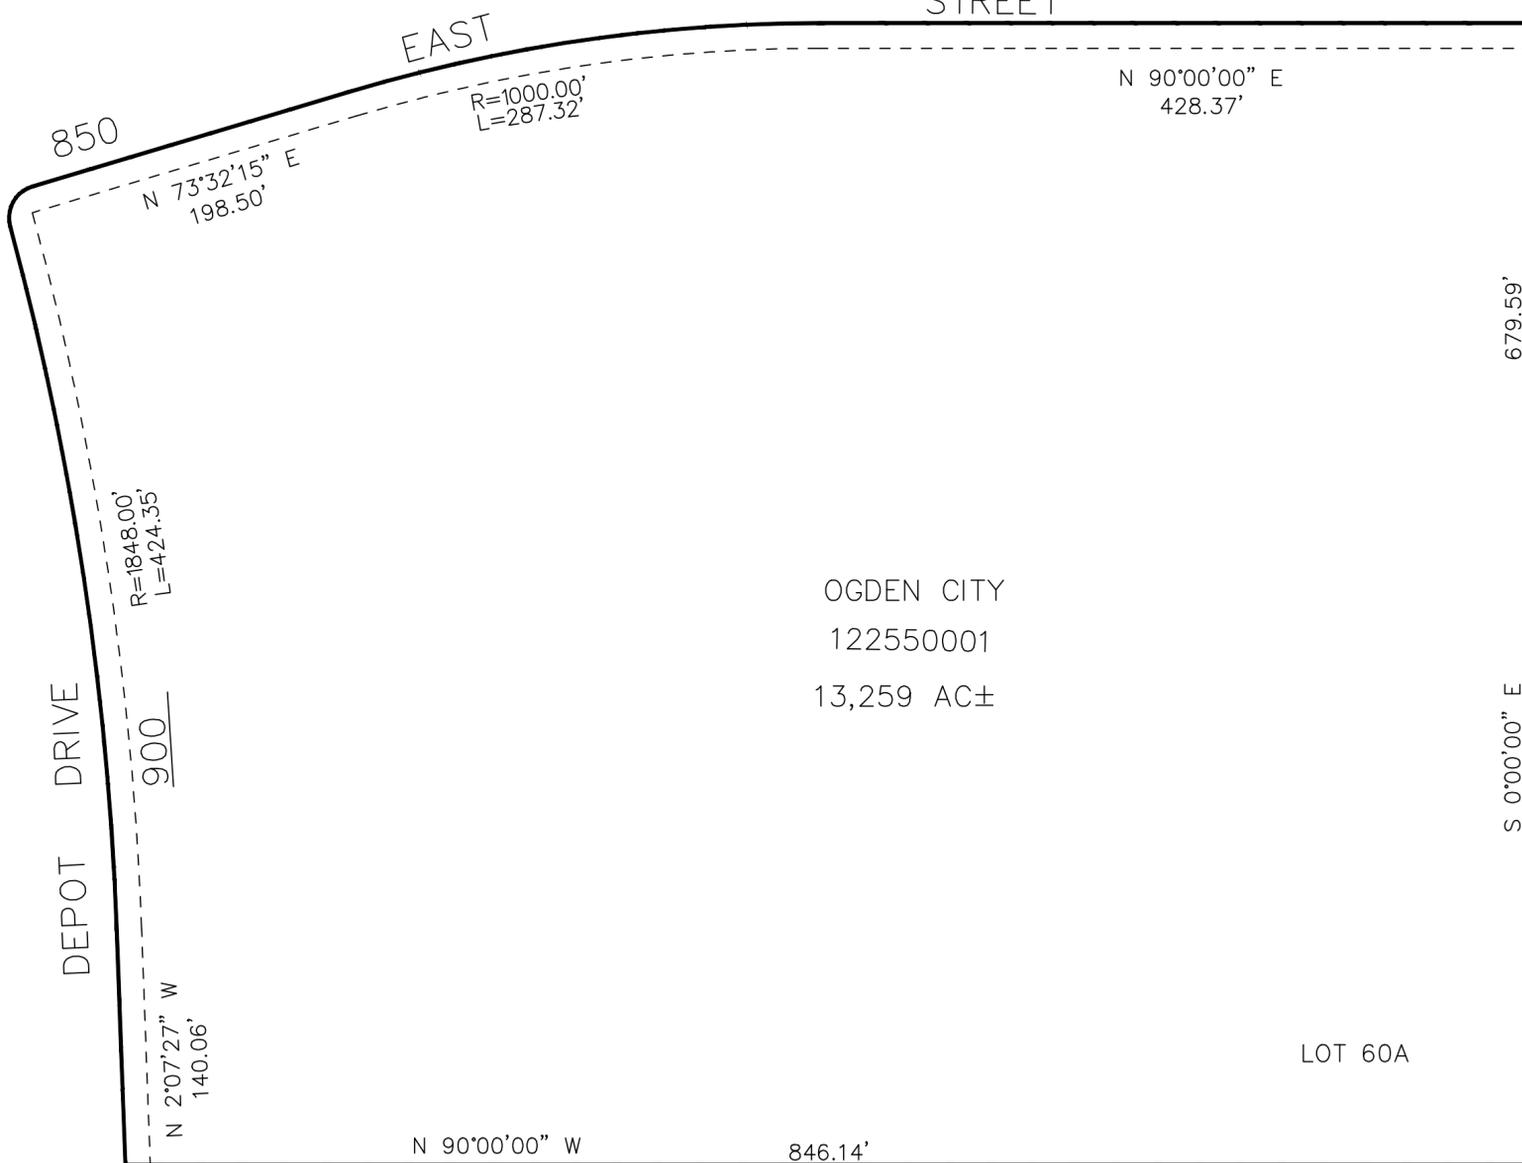

OGDEN CITY  
122550001  
13,259 AC±

LOT 60A

SEE PAGE 98

SEE PAGE 98

10' UTILITY & DRAINAGE EASEMENTS EACH SIDE OF PROPERTY LINES AS INDICATED BY DASHED LINES EXCEPT AS OTHERWISE SHOWN.

FOR COMPLETE ENG DATA SEE ORIGINAL DEDICATION PLAT IN BOOK 75, PAGE 03 OF RECORDS.