


PART OF THE W.1/2, OF SECTION 12, & THE NE.1/4, OF SECTION 13, T.6N., R.2W., AND A PART OF THE W.1/2, OF SECTION 7, & THE W.1/2, OF SECTION 18, T.6N., R.1W., S.L.B. & M.

BUSINESS DEPOT OGDEN PLAT 18

TAXING UNIT: 359

IN OGDEN CITY

SCALE 1" = 500'

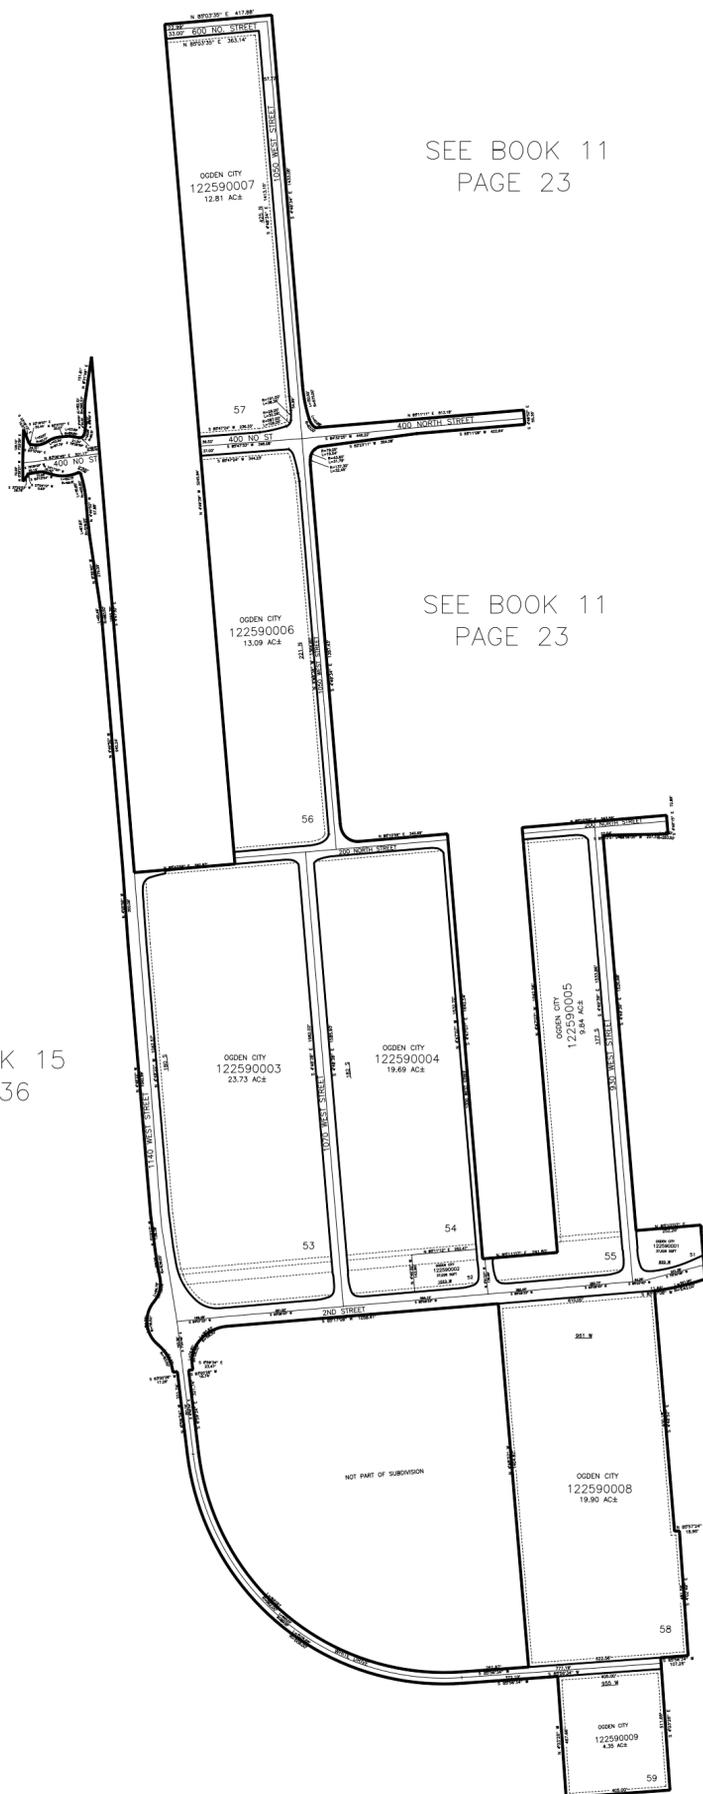

10' UTILITY & DRAINAGE EASEMENTS EACH SIDE OF PROPERTY LINES AS INDICATED BY DASHED LINES EXCEPT AS OTHERWISE SHOWN.

FOR COMPLETE ENG DATA SEE ORIGINAL DEDICATION PLAT IN BOOK 76, PAGES 51-55 OF RECORDS.