

PART OF THE NE.1/4, OF SECTION 20, T.6N., R.1W., S.L.B. & M.
WOODBURY 12TH STREET SUBDIVISION

IN OGDEN CITY
SCALE 1" = 50'

TAXING UNIT: 25


SEE PAGE 114-1

12TH STREET

SEE PAGE 114-1

LINCOLN AVE

SEE PAGE 260

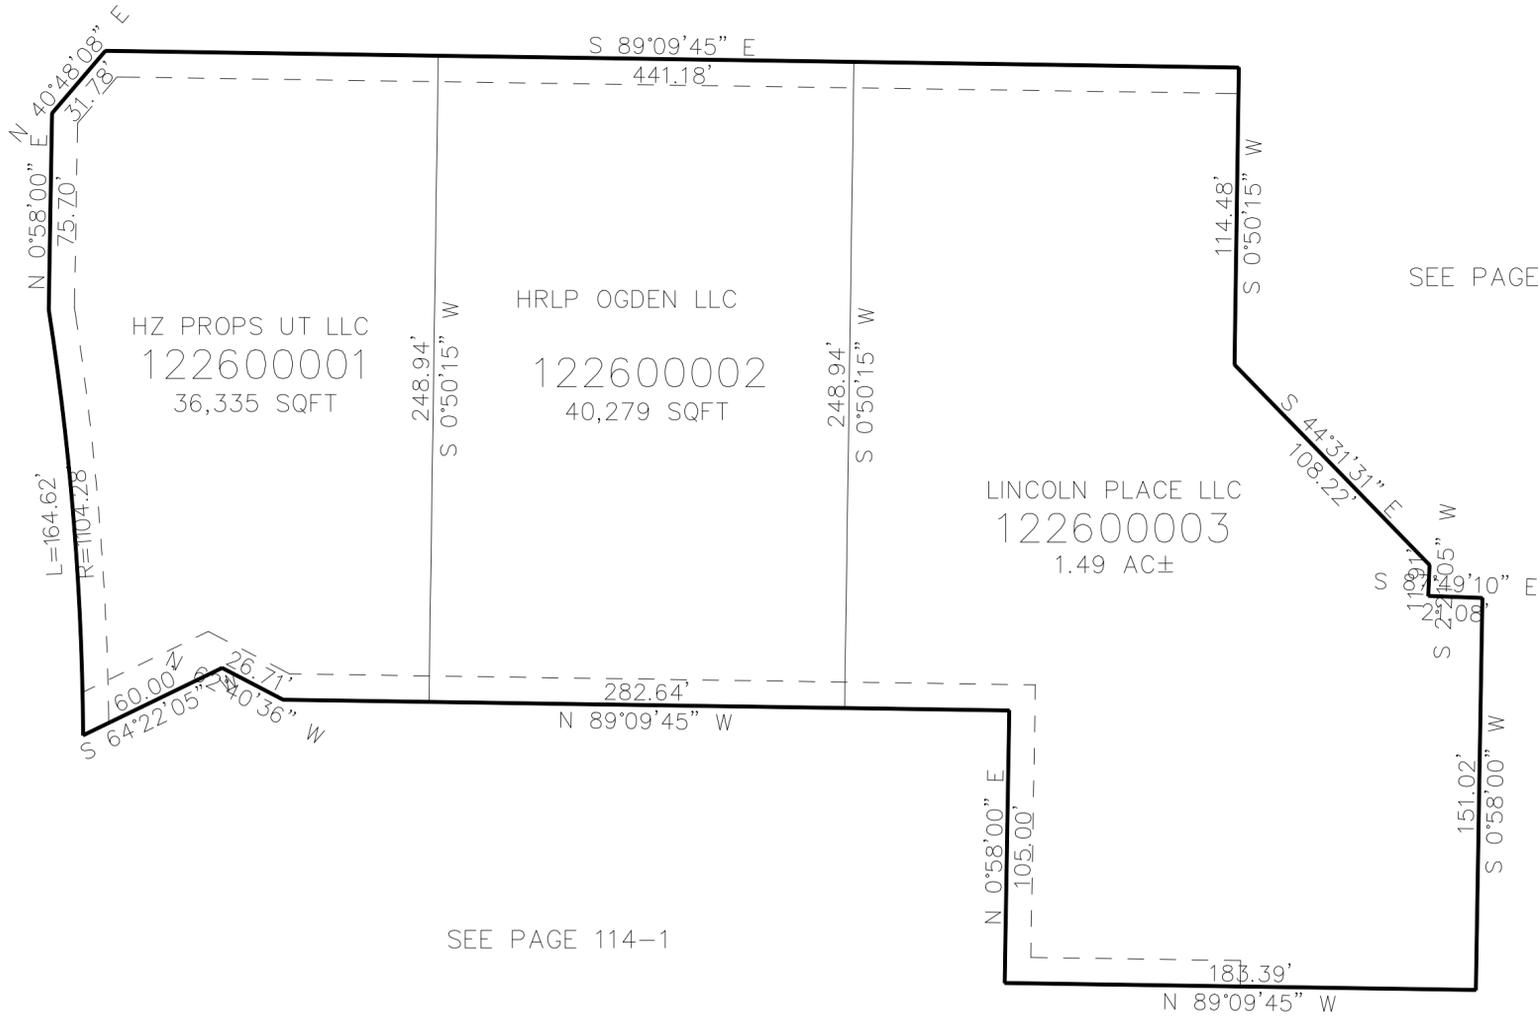

SEE PAGE 114-1

10' UTILITY & DRAINAGE EASEMENTS EACH
SIDE OF PROPERTY LINES AS INDICATED
BY DASHED LINES EXCEPT AS OTHERWISE
SHOWN.

FOR COMPLETE ENG DATA SEE
ORIGINAL DEDICATION PLAT IN
BOOK 76, PAGE 56 OF RECORDS.