

PART OF THE E.1/2, OF SECTION 19, T.6N., R.1W., S.L.B. & M.

261

DETENTION CENTER SUBDIVISION

IN WEBER COUNTY


TAXING UNIT: 25

SCALE 1" = 100'

SEE PAGE 98

12TH STREET

S 88°43'30" E 579.60' E

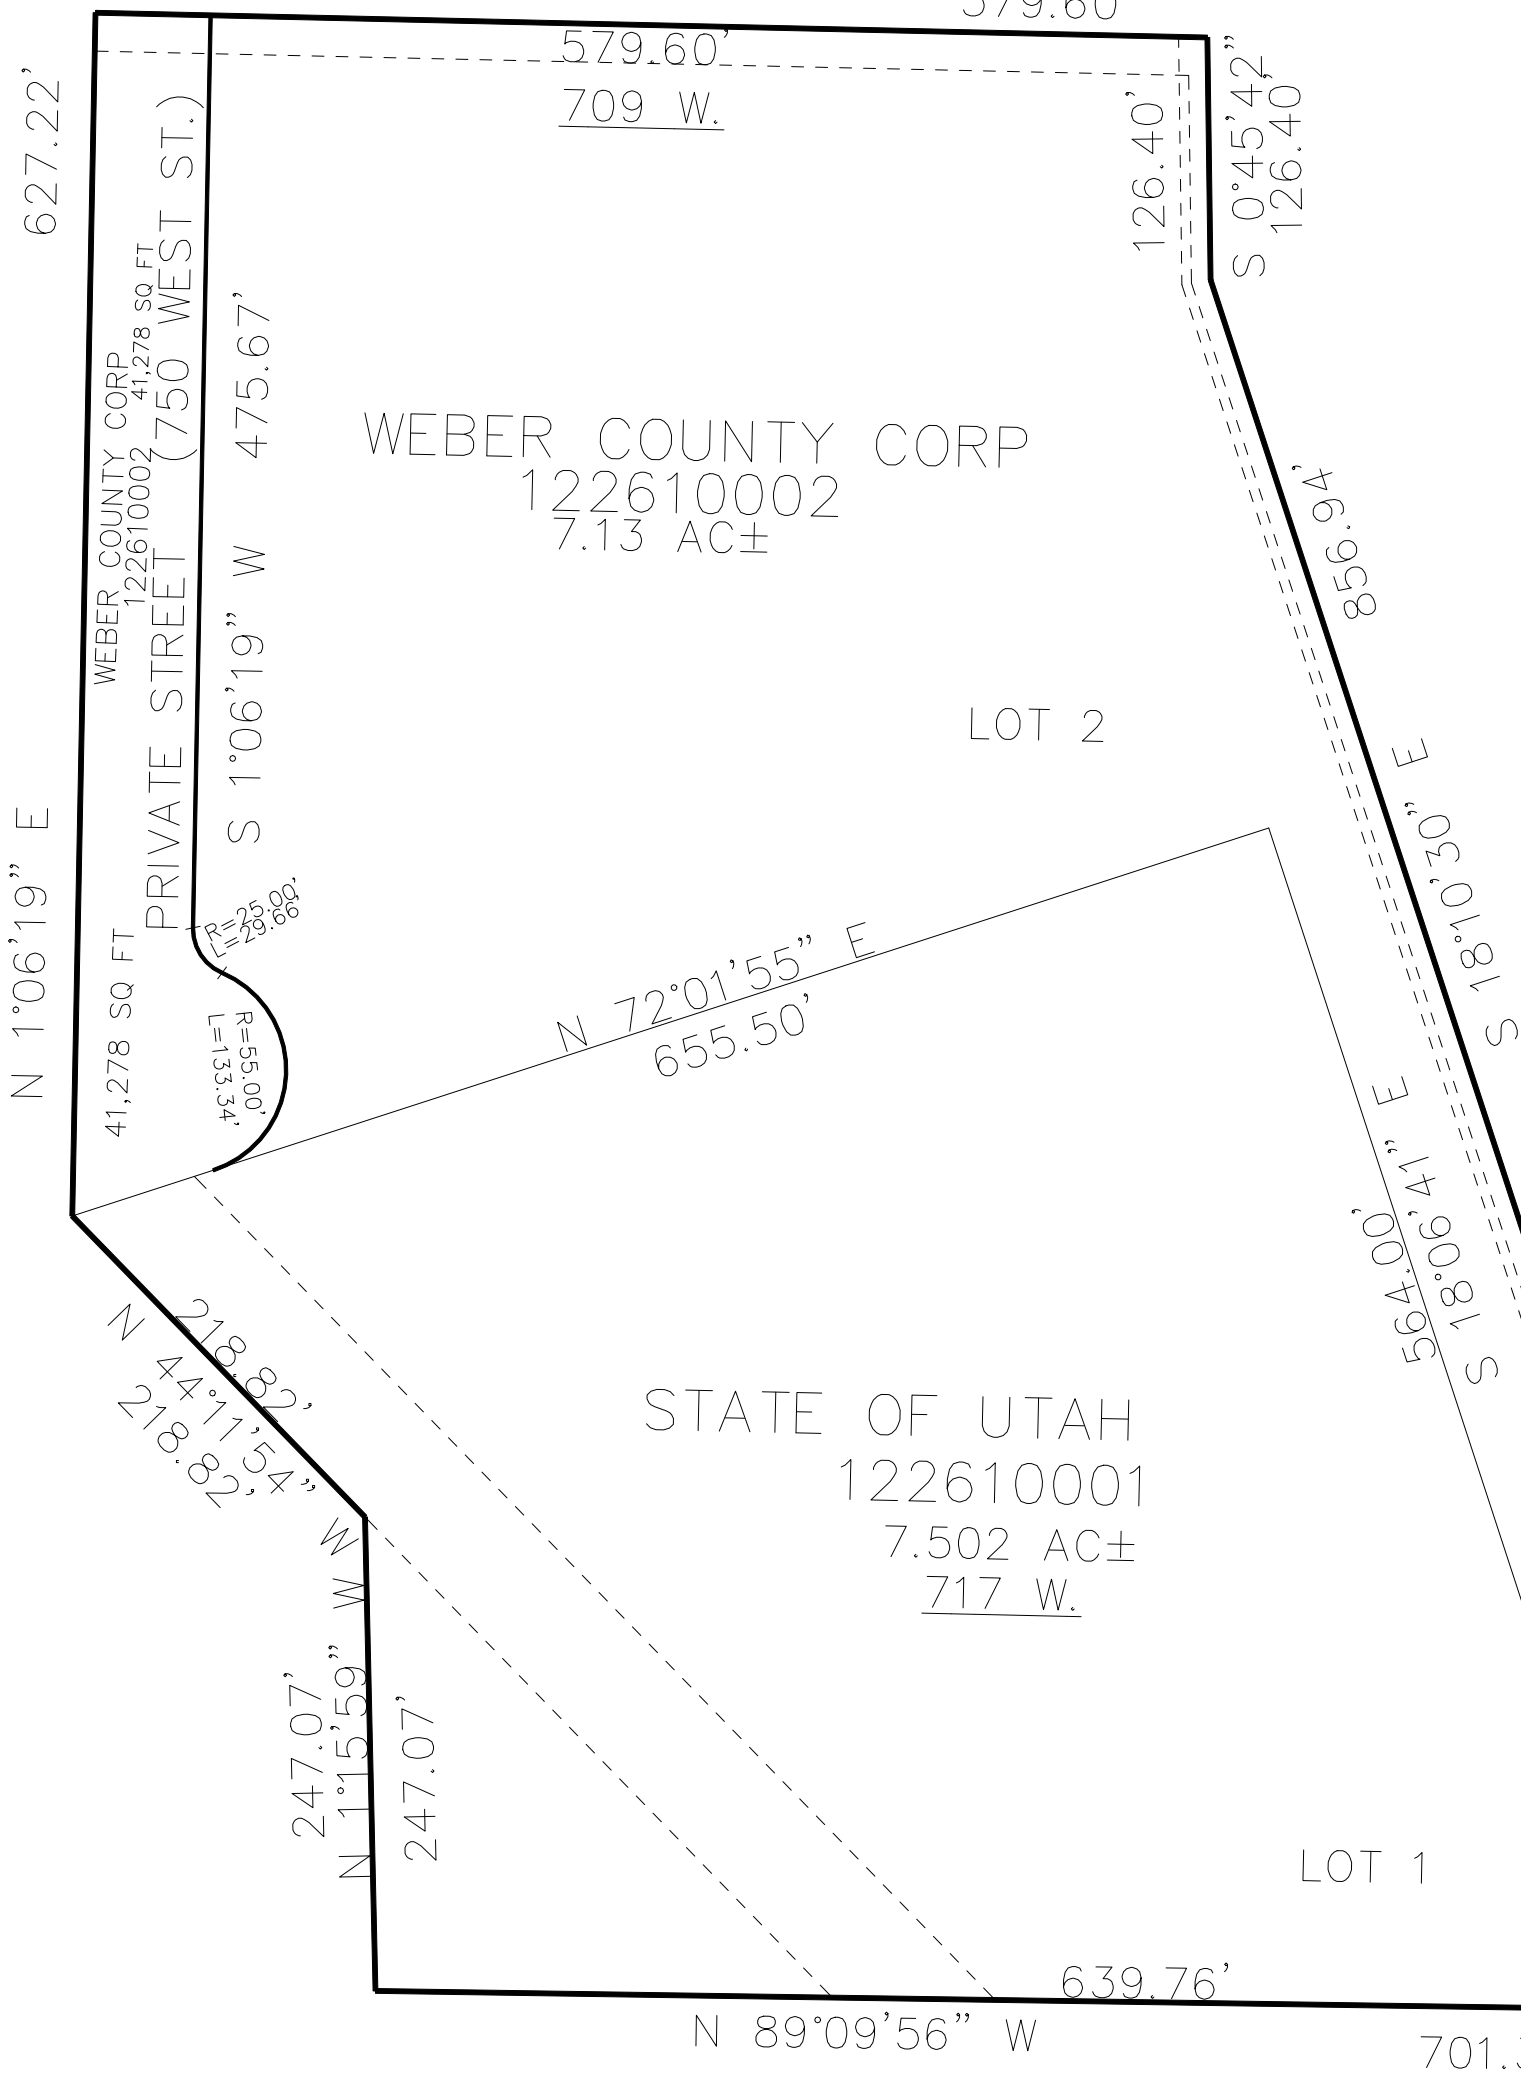

WEBER COUNTY CORP
122610002
7.13 AC±

LOT 2

STATE OF UTAH
122610001
7.502 AC±
717 W.

LOT 1

SEE PAGE 98

SEE PAGE 98

SEE PAGE 98

10' UTILITY & DRAINAGE EASEMENTS EACH
SIDE OF PROPERTY LINES AS INDICATED
BY DASHED LINES EXCEPT AS OTHERWISE
SHOWN.

FOR COMPLETE ENG DATA SEE
ORIGINAL DEDICATION PLAT IN
BOOK 77, PAGE 81 OF RECORDS.