

PART OF THE SOUTHWEST QUARTER, OF SECTION 18, T.6N., R.1W., S.L.B. & M.

# BUSINESS DEPOT OGDEN PLAT 27

IN OGDEN CITY  
SCALE 1" = 50'

TAXING UNIT: 359

SEE PAGE 94

## WHITE DRIVE


1015 WEST

### OGDEN CITY

# 122620001

## 6.307 AC

SEE PAGE 259

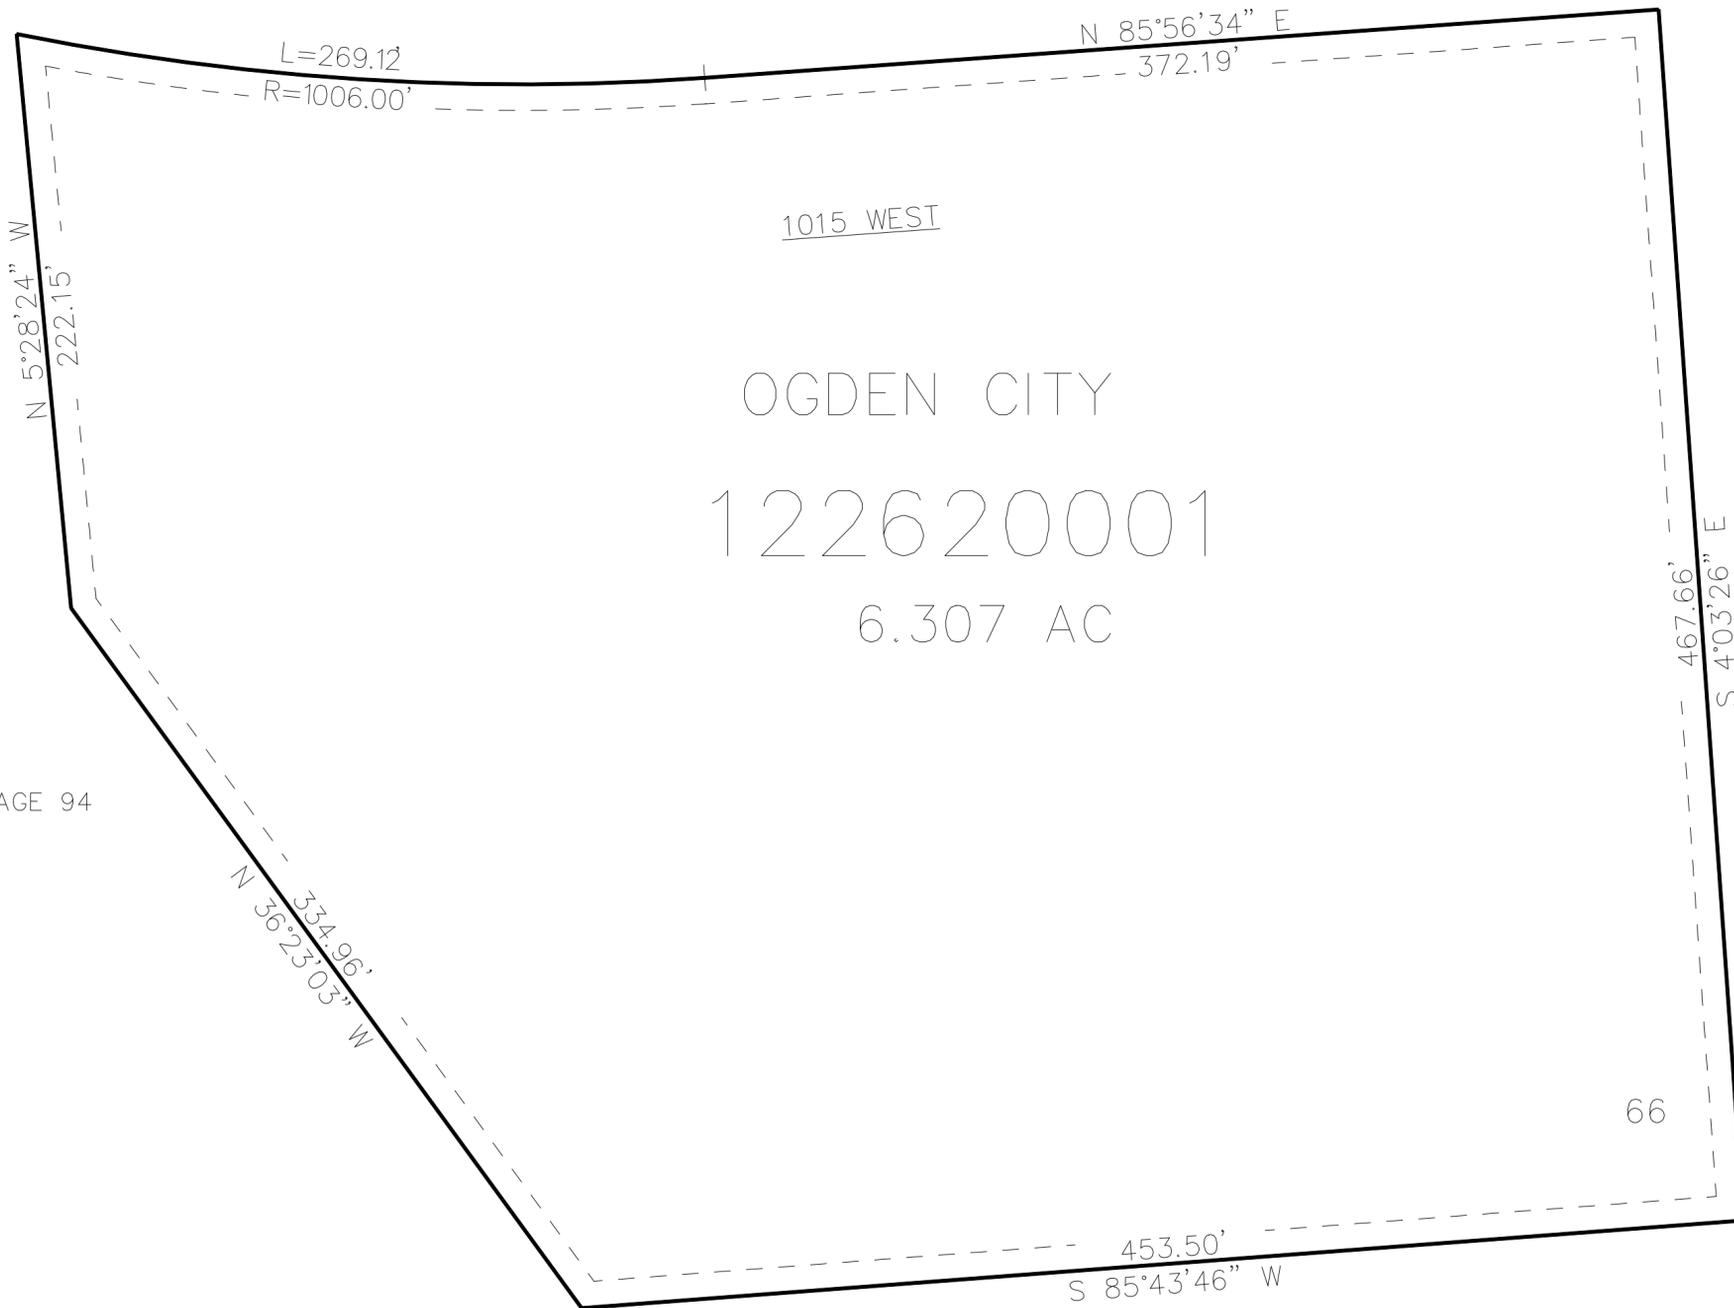

SEE PAGE 94

66

10' UTILITY & DRAINAGE EASEMENTS EACH  
SIDE OF PROPERTY LINES AS INDICATED  
BY DASHED LINES EXCEPT AS OTHERWISE  
SHOWN.

SEE PAGE 94

FOR COMPLETE ENG DATA SEE  
ORIGINAL DEDICATION PLAT IN  
BOOK 78, PAGE 31 OF RECORDS.