

PART OF THE W.1/2, OF SECTION 18, T.6N., R.1W., S.L.B. & M.
BUSINESS DEPOT OGDEN PLAT 29


263

TAXING UNIT: 359

IN OGDEN CITY
SCALE 1" = 200'

SEE PAGE 94

SECOND STREET

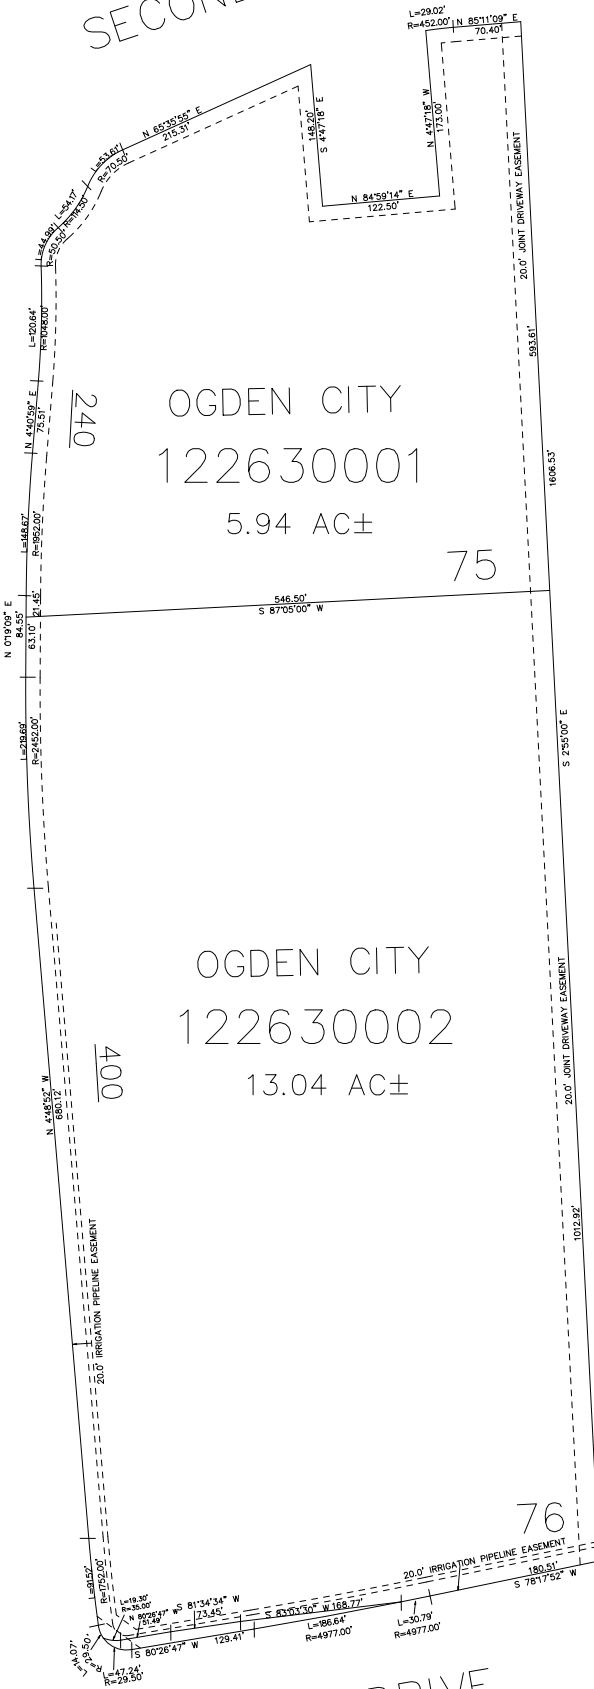

SEE PAGE 94

SEE PAGE 94

WHITE DRIVE

SEE PAGE 94

15' UTILITY & DRAINAGE EASEMENTS EACH
SIDE OF PROPERTY LINES AS INDICATED
BY DASHED LINES EXCEPT AS OTHERWISE
SHOWN.

FOR COMPLETE ENG DATA SEE
ORIGINAL DEDICATION PLAT IN
BOOK 81, PAGE 20 OF RECORDS.