

PART OF THE W. 1/2, OF SECTION 18, T.6N., R.1W., S.L.B. & M.
BUSINESS DEPOT OGDEN PLAT 32


270

TAXING UNIT: 25

IN OGDEN CITY
SCALE 1" = 100'

SEE PAGE 94

2ND STREET

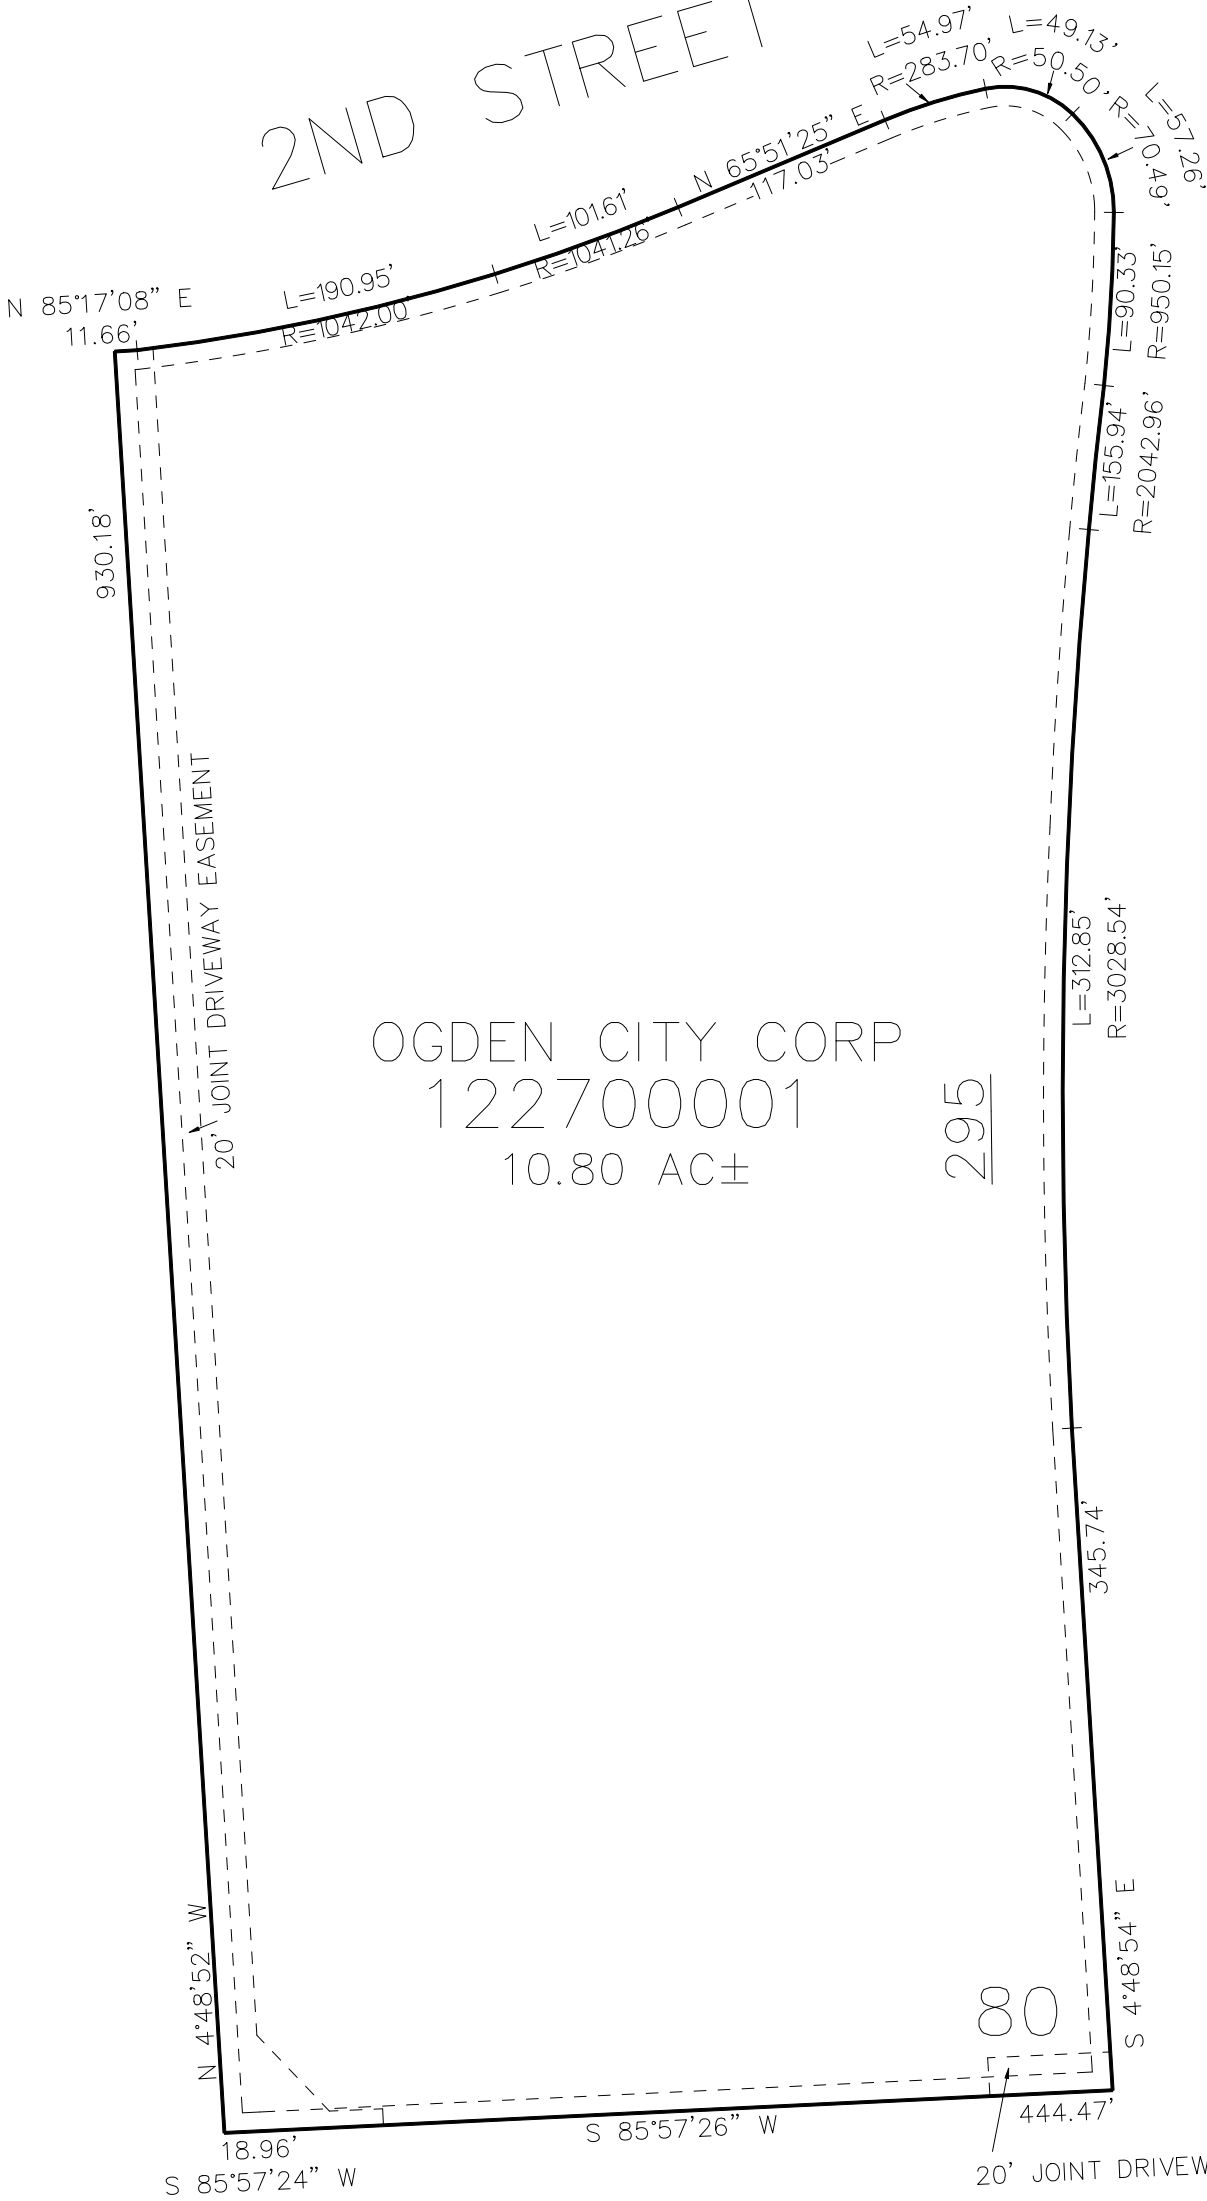

SEE PAGE 94

SEE PAGE 94

DEPOT DRIVE

10' UTILITY & DRAINAGE EASEMENTS EACH
SIDE OF PROPERTY LINES AS INDICATED
BY DASHED LINES EXCEPT AS OTHERWISE
SHOWN.

FOR COMPLETE ENG DATA SEE
ORIGINAL DEDICATION PLAT IN
BOOK 84, PAGE 25 OF RECORDS.

SEE PAGE 94