

PART OF THE SE 1/4, OF SECTION 17, T.6N., R.1W., S.L.B. & M.

275

PARKSIDE 7 CONDOMINIUMS

IN OGDEN CITY


TAXING UNIT: 25

SCALE 1" = 40'

SEE PAGE 84

BLDG	UNIT	SERIAL #	OWNERSHIP
C	C101	122750025	MARK GRIFFITH & ANNETTE GRIFFITH
	C102	122750026	CHANCE J CHARLESWORTH
	C103	122750027	BRENT JAMES DOTSON & HSIAO-TZU DOTSON
	C104	122750028	RICKIE JAGOURS & TERRI ANN CAFFARELLI
	C201	122750029	AMANDA JOHNSON
	C202	122750030	ZACHARY T PETERSON
	C203	122750031	BRYCE CODY PETERSON & ANA PETERSON
	C204	122750032	MELISSA COX & AYUKA YAMASHIRO
	C301	122750033	CIERRA CALFEE
	C302	122750034	TYLER C WYMAN
	C303	122750035	VICTORIA ORTALEZA
	C304	122750036	KADERIN LASHAWN VAN BOONE
COMMON AREA		122750037	PARKSIDE SEVEN CONDO OWNERS ASSOCIATION

N 88°45'29" W
19.73'

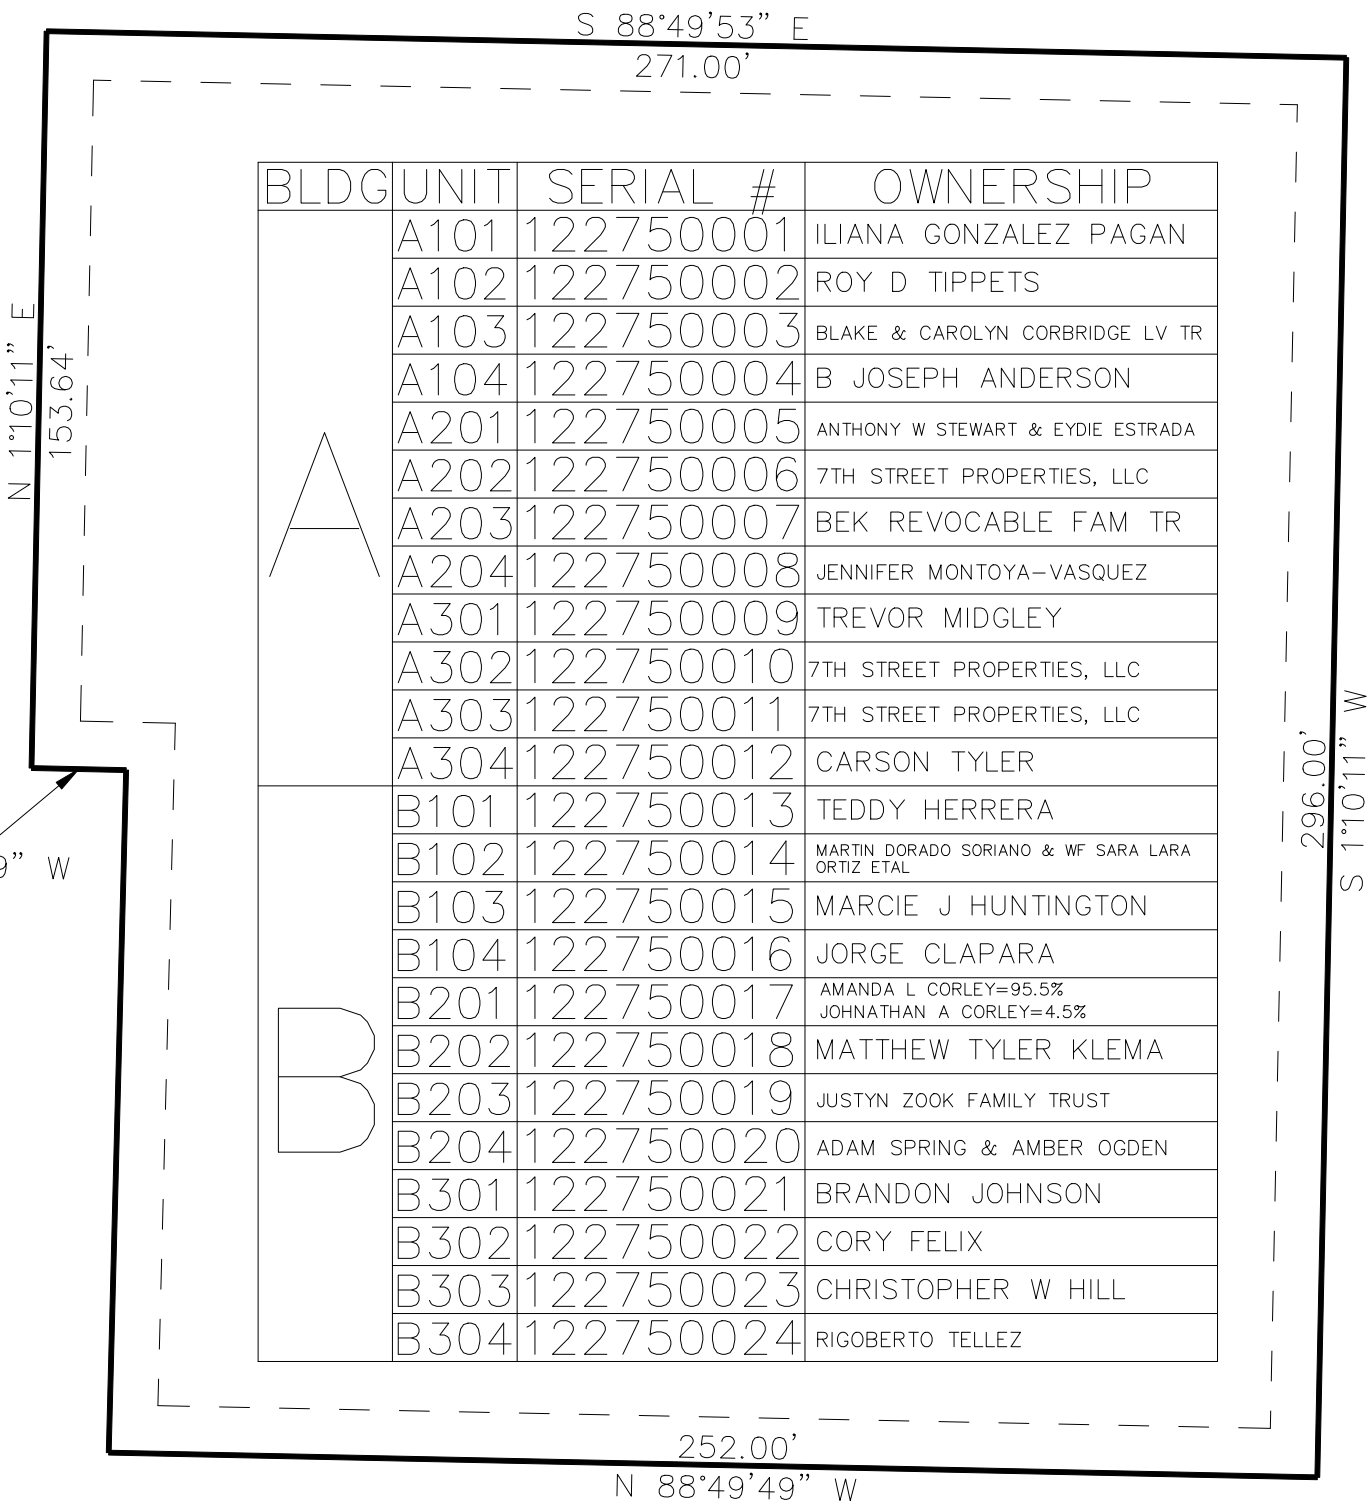

7TH STREET

SEE PAGE 84

10' UTILITY & DRAINAGE EASEMENTS EACH
SIDE OF PROPERTY LINES AS INDICATED
BY DASHED LINES EXCEPT AS OTHERWISE
SHOWN.

FOR COMPLETE ENG DATA SEE
ORIGINAL DEDICATION PLAT IN
BOOK 86, PAGE 85-89 OF RECORDS.