


N.E. 1/4 OF N.E. 1/4  
SECTION 21, T.6N., R.1W., S.L.B. & M.

TAXING UNIT: 25

IN OGDEN CITY SCALE 1" = 100'  
SEE BOOK 12, PAGE 31

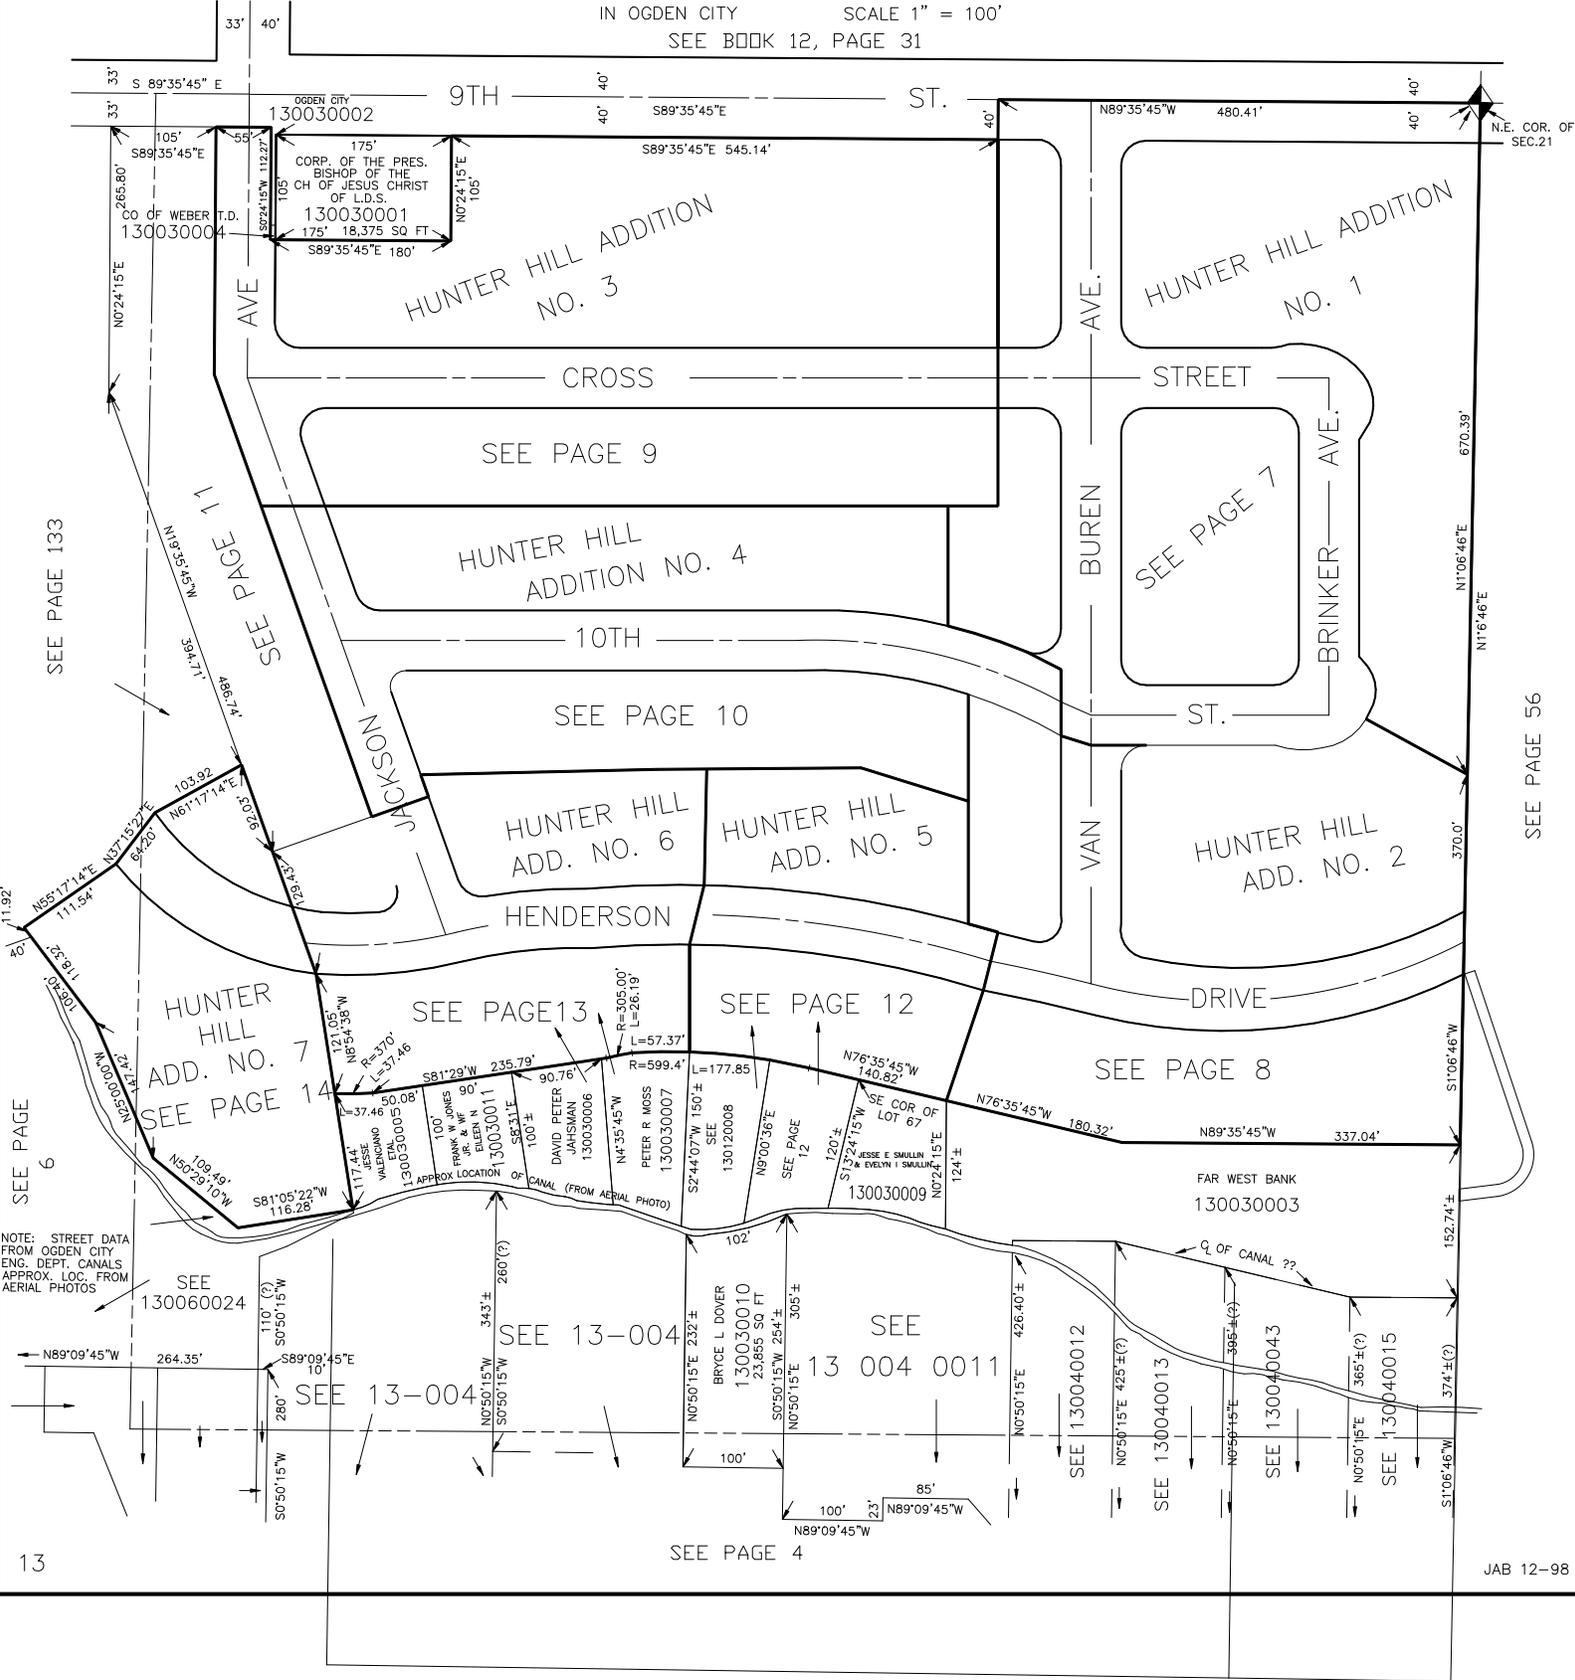

NOTE: STREET DATA FROM OGDEN CITY ENG. DEPT. CANALS APPROX. LOC. FROM AERIAL PHOTOS

SEE PAGE 56

SEE PAGE 133

SEE PAGE 6

SEE PAGE 14

SEE PAGE 13

SEE PAGE 12

SEE PAGE 8

SEE 130060024

SEE 13-004

SEE 13-004

SEE PAGE 4

SEE 13 004 0011

SEE 130040012

SEE 130040013

SEE 130040043

SEE 130040015

OGDEN CITY 130030002  
 175' 175' 180'  
 CORP. OF THE PRES. BISHOP OF THE CH OF JESUS, CHRIST OF L.D.S.  
 130030001  
 175' 18,375 SQ FT

HUNTER HILL ADDITION NO. 3

HUNTER HILL ADDITION NO. 1

HUNTER HILL ADDITION NO. 4

HUNTER HILL ADD. NO. 6

HUNTER HILL ADD. NO. 5

HUNTER HILL ADD. NO. 2

HUNTER HILL ADD. NO. 7















