

SW 1/4 OF NE 1/4
SECTION 21, T.6N., R.1W., S.L.B.&M.

8 NAME CHANGE 12/15/77
REC. 7/22/80 (1981-1984)

5

TAXING UNIT 25

IN OGDEN CITY

PREFIX 15-005

SEE P. 6

SCALE 1" = 100'


SEE P. 6

CANYON PARK SUBDIVISION


SEE PAGES 148, 149

GRAMERCY AVE.

MONROE BLVD.

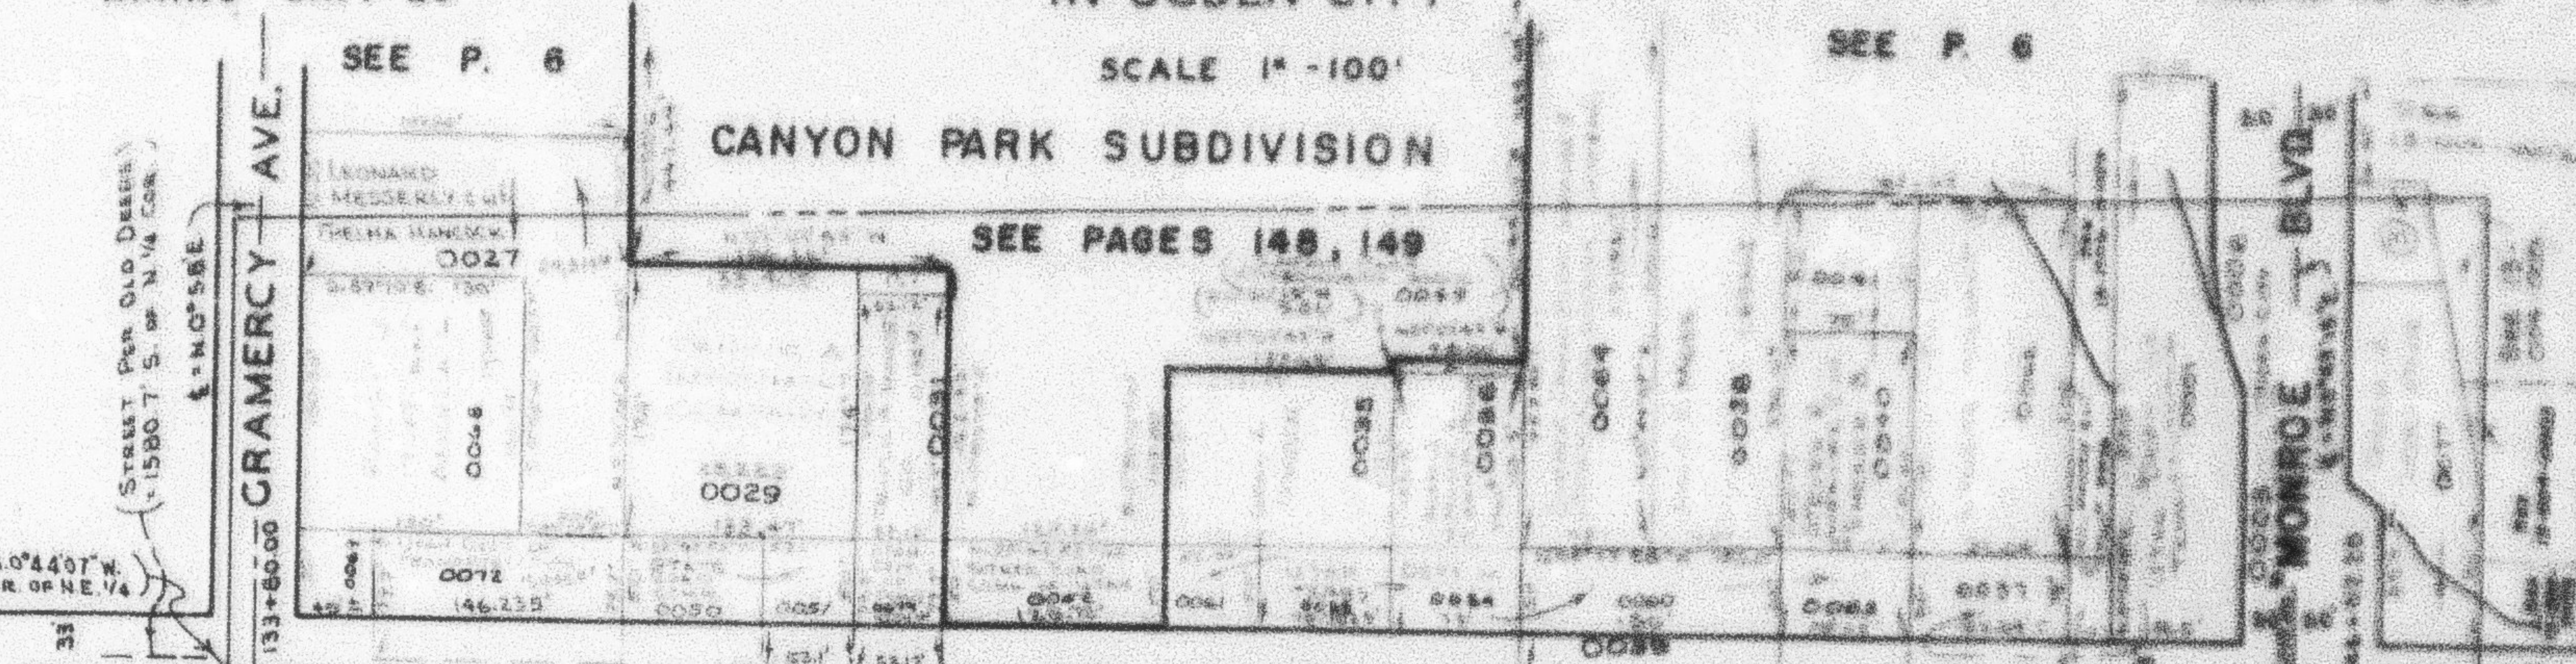

12TH STREET

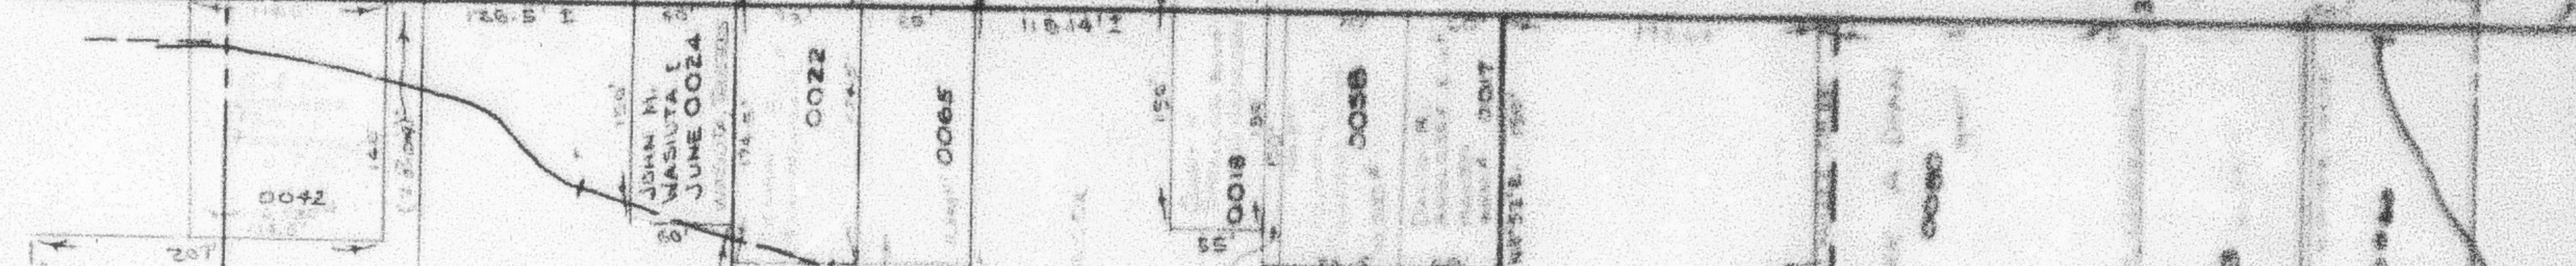

MARIAH COVE
CONDOMINIUMS


SEE PAGE 206

SEE P. 4

DEERWALK
SINGLE UNIT
CONDOMINIUM
SEE PAGE
182

BOARD OF EDUCATION OF OGDEN CITY

NOTE:
STREET DATA FROM
OGDEN CITY ENG. DEPT.
CANALS APPROX. LOC.
FROM AERIAL PHOTOS.

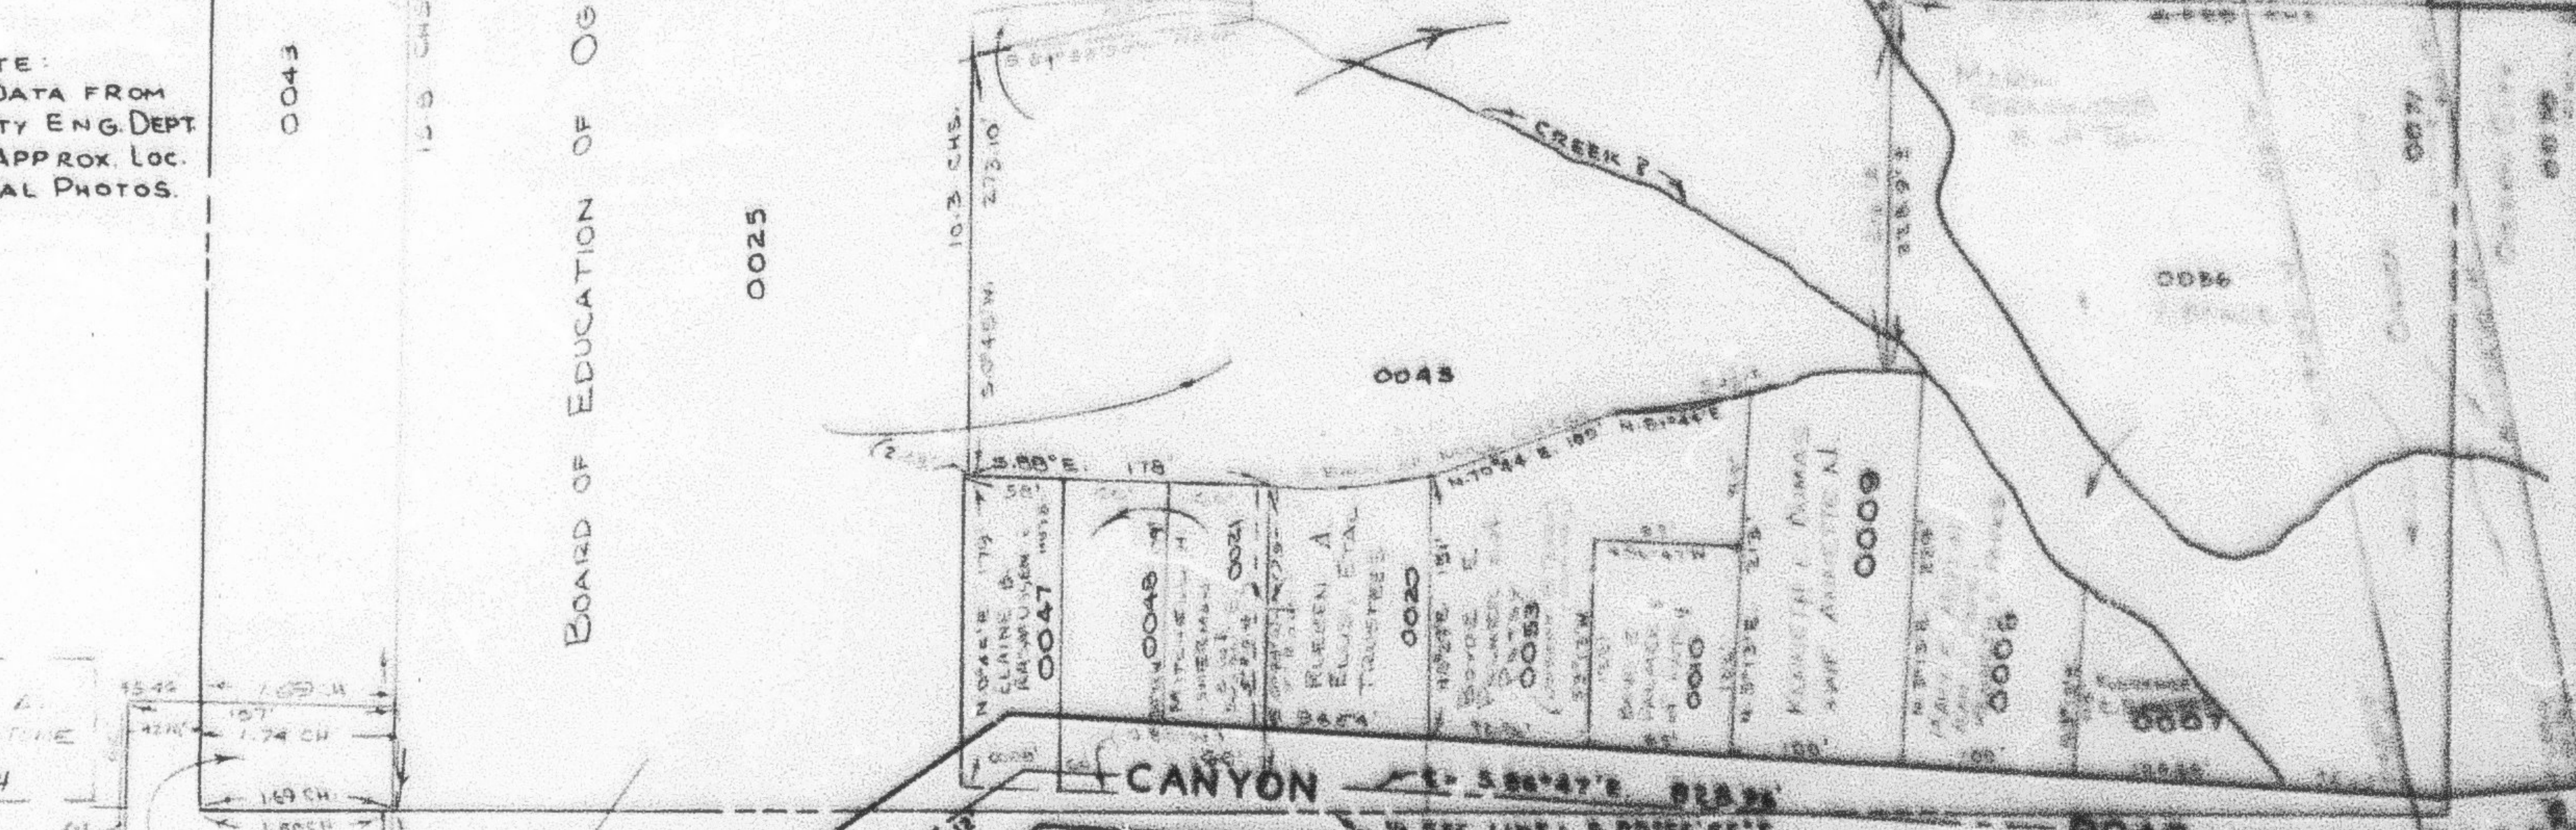

CANYON

ROAD

SEE PAGE 37

13