


S.W. 1/4 OF N.E. 1/4
SECTION 21, T.6N., R.1.W., S.L.B. & M.

*NAME CHANGE 12/15/77
REC. 7/22/80 (1361-1594)

TAXING UNIT: 25

SCALE 1" = 100'

SEE PAGE 6

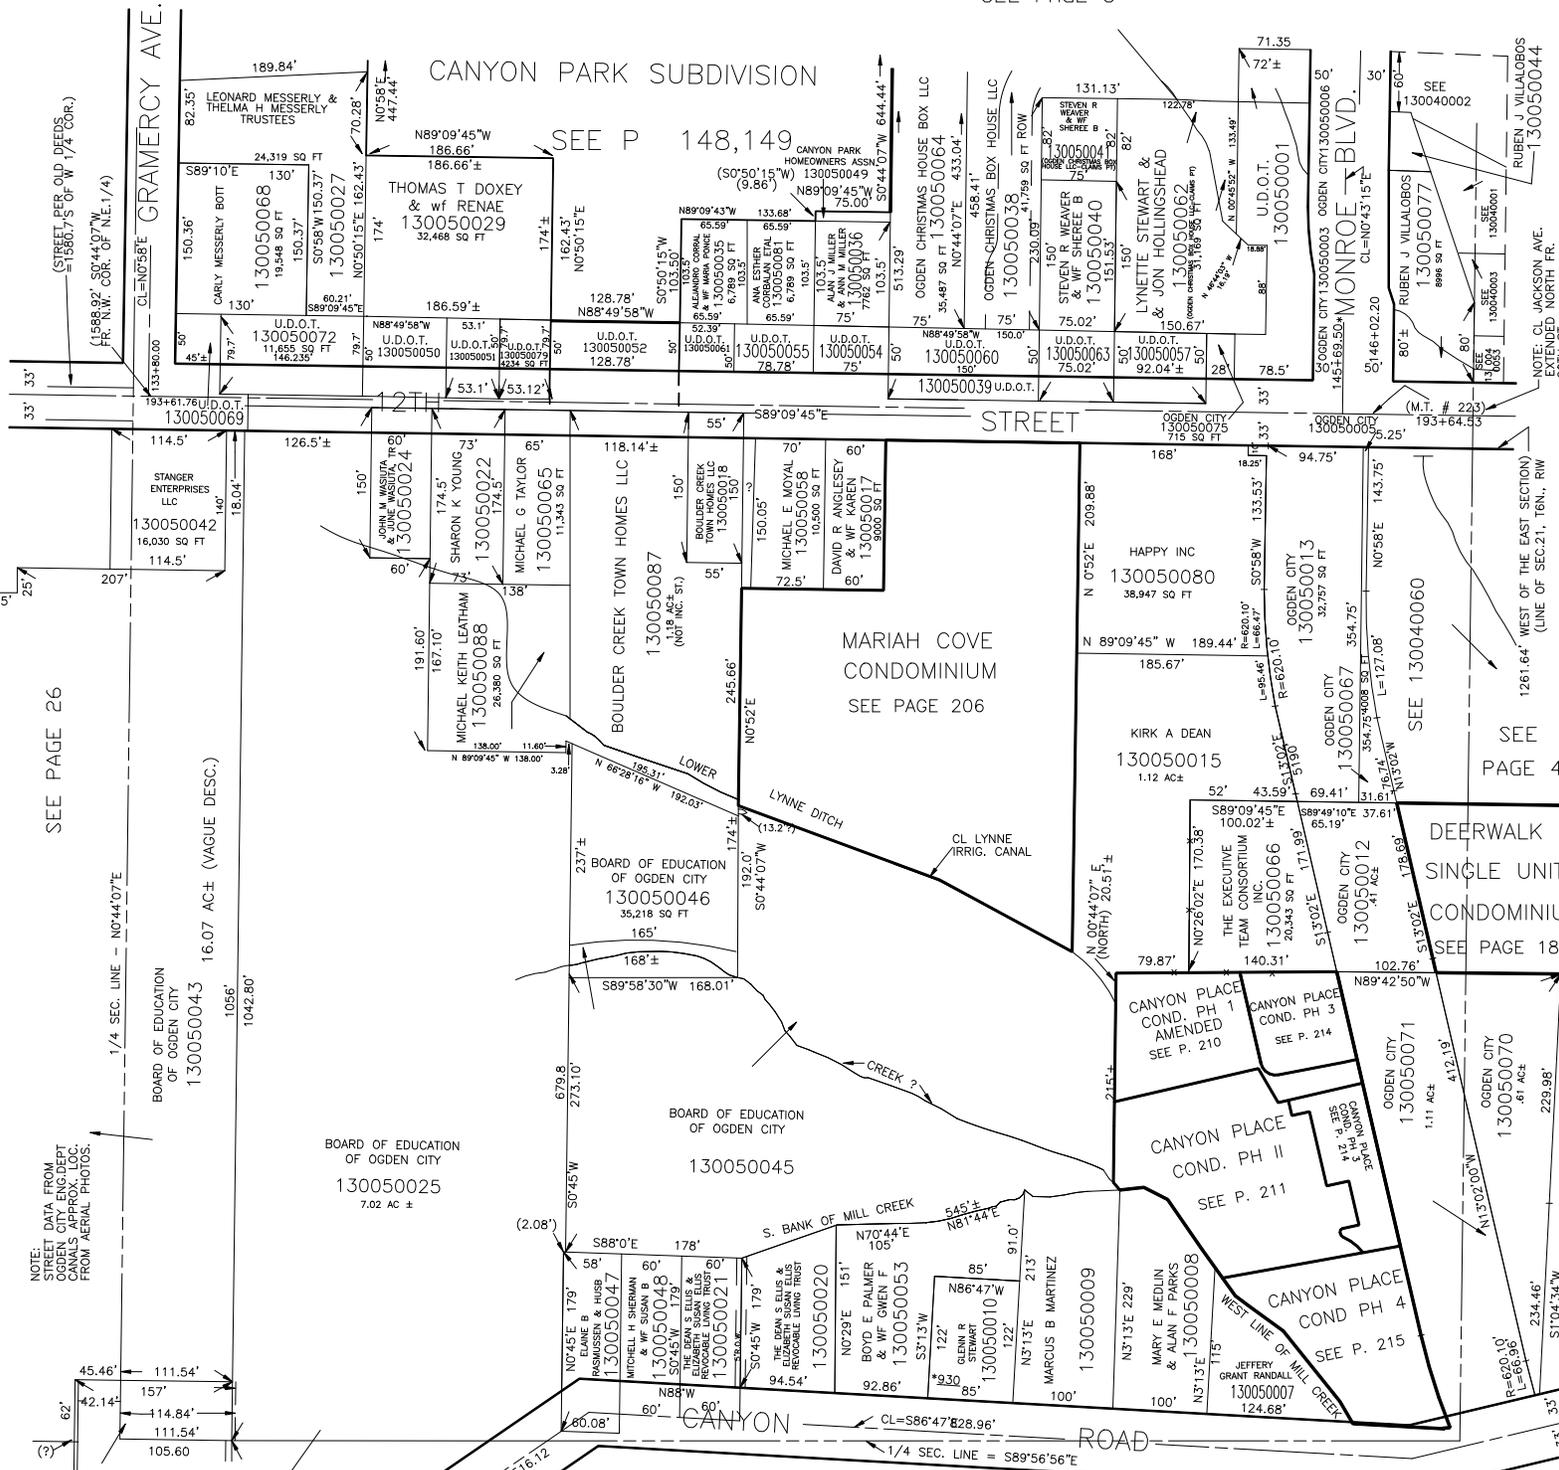

(STREET PER OLD DEEDS = 1586.75' OF W 1/4 COR.)
FR. N.W. COR. OF N.E. 1/4

SEE P 148,149

MONROE BLVD.

SEE PAGE 26

MARIAH COVE
CONDOMINIUM
SEE PAGE 206

SEE
PAGE 4

SEE
PAGE 182

NOTE: DATA FROM
OGDEN CITY ENGR DEPT
CANALS APPROX. LOC.
FROM AERIAL PHOTOS.

SEE PAGE 37

*ADMIN. ORDER NO.2009
09-JUN-2009 E#2416969

JAB 12-98