


S.W. 1/4 OF N.E. 1/4  
SECTION 21, T.6N., R.1.W., S.L.B. & M.

\*NAME CHANGE 12/15/77  
REC. 7/22/80 (1361-1594)

TAXING UNIT: 25

IN OGDEN CITY  
SCALE 1" = 100'

SEE PAGE 6

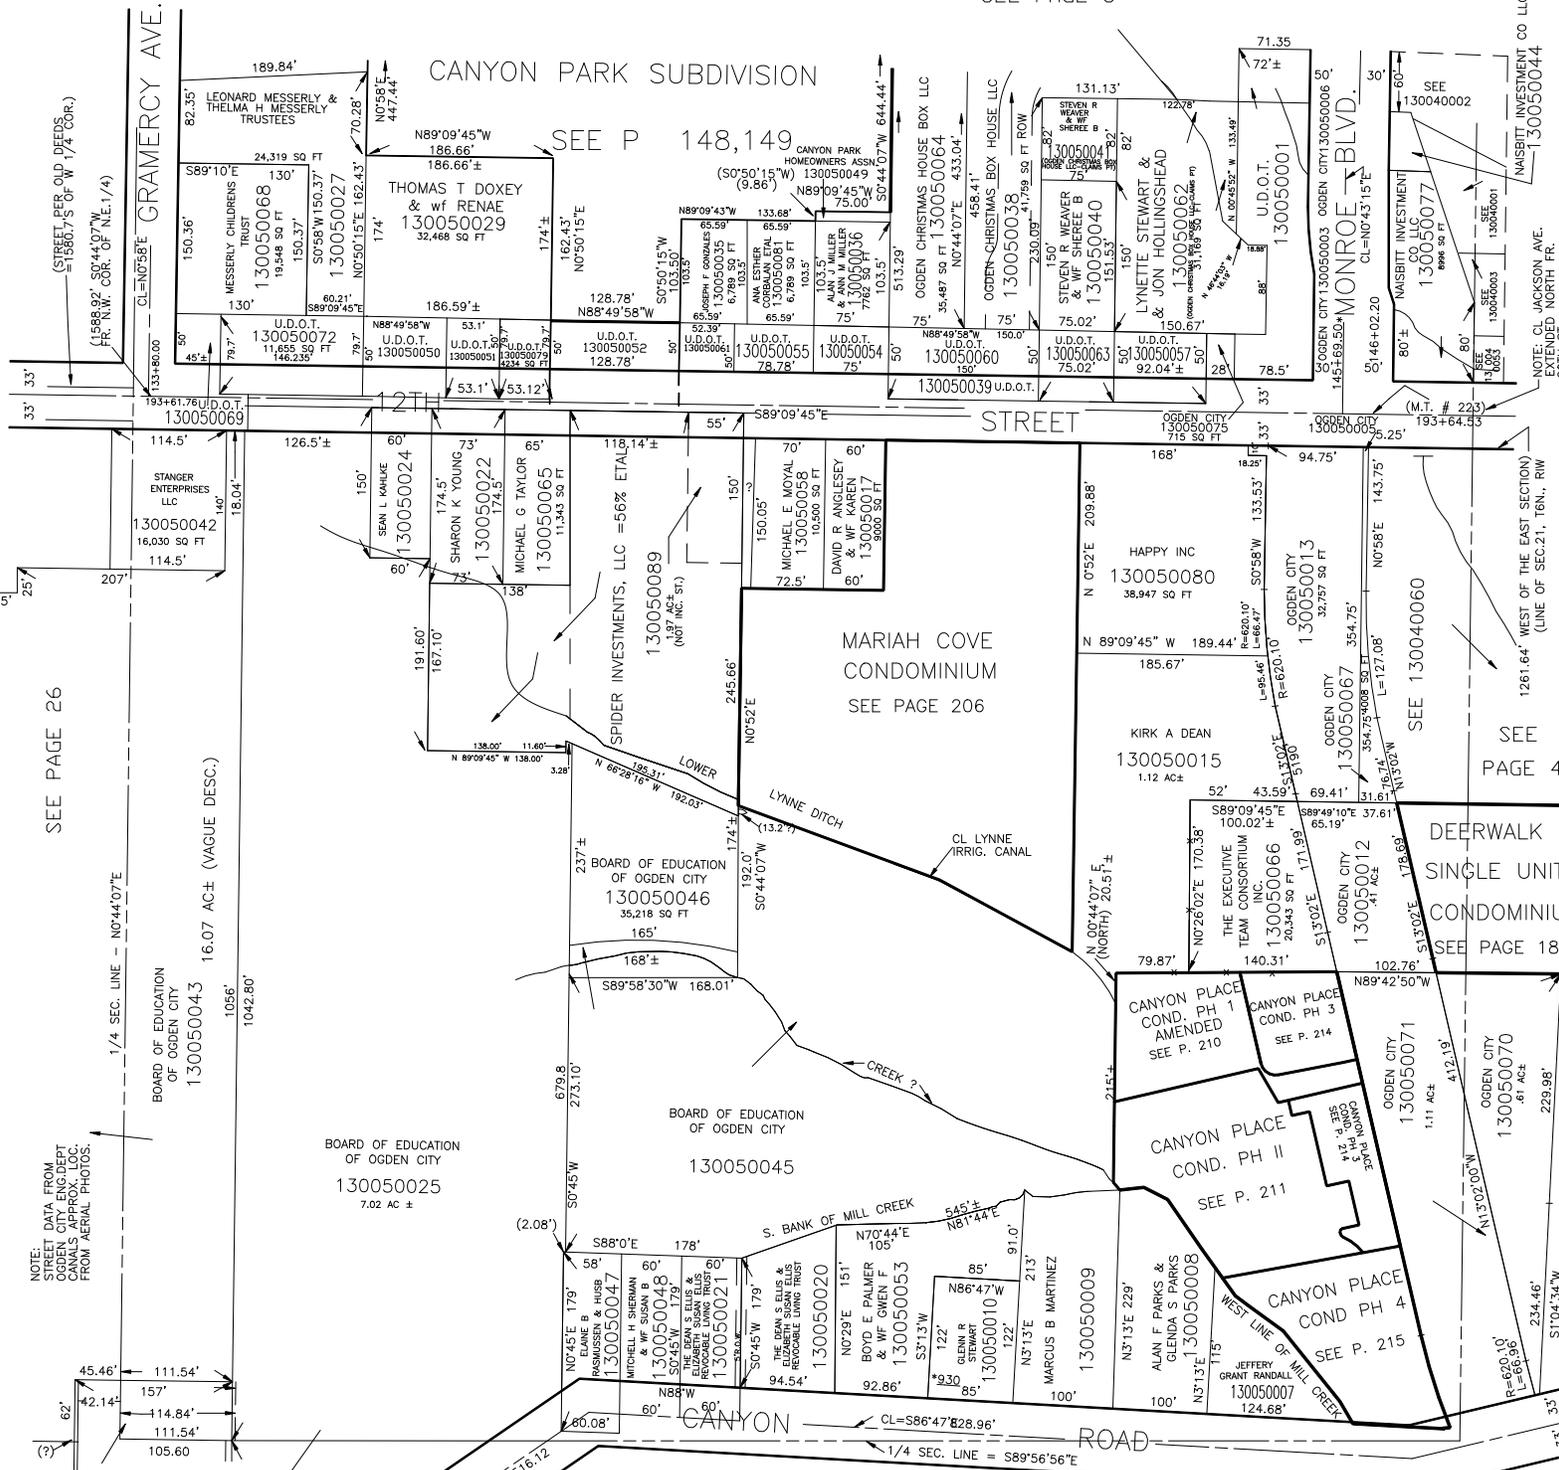

(STREET PER OLD DEEDS = 1586.75' OF W 1/4 COR.)  
FR. N.W. COR. OF N.E. 1/4

SEE P 148,149

MONROE BLVD.  
CL=N0°43'15"E

NOTE: CL JACKSON AVE. EXTENDED NORTH FR. 20TH ST.

SEE PAGE 26

NOTE: DATA FROM OGDEN CITY ENGINEERS CANALS APPROX. LOC. FROM AERIAL PHOTOS.

SEE PAGE 37

\*ADMIN. ORDER NO.2009  
09-JUN-2009 E#2416969

JAB 12-98