

N.W. 1/4 OF N.E. 1/4
SECTION 21, T.6N., R.1W., S.L.B. & M.

TAXING UNIT: 25

SEE BOOK 12, PAGE 31


IN OGDEN CITY

SCALE: 1" = 100'

* NAME CHANGED 12/15/77
 REC. 7/22/80 (1361-1594)

SEE BOOK 12
 PAGE 41

PREFIX: 13-006

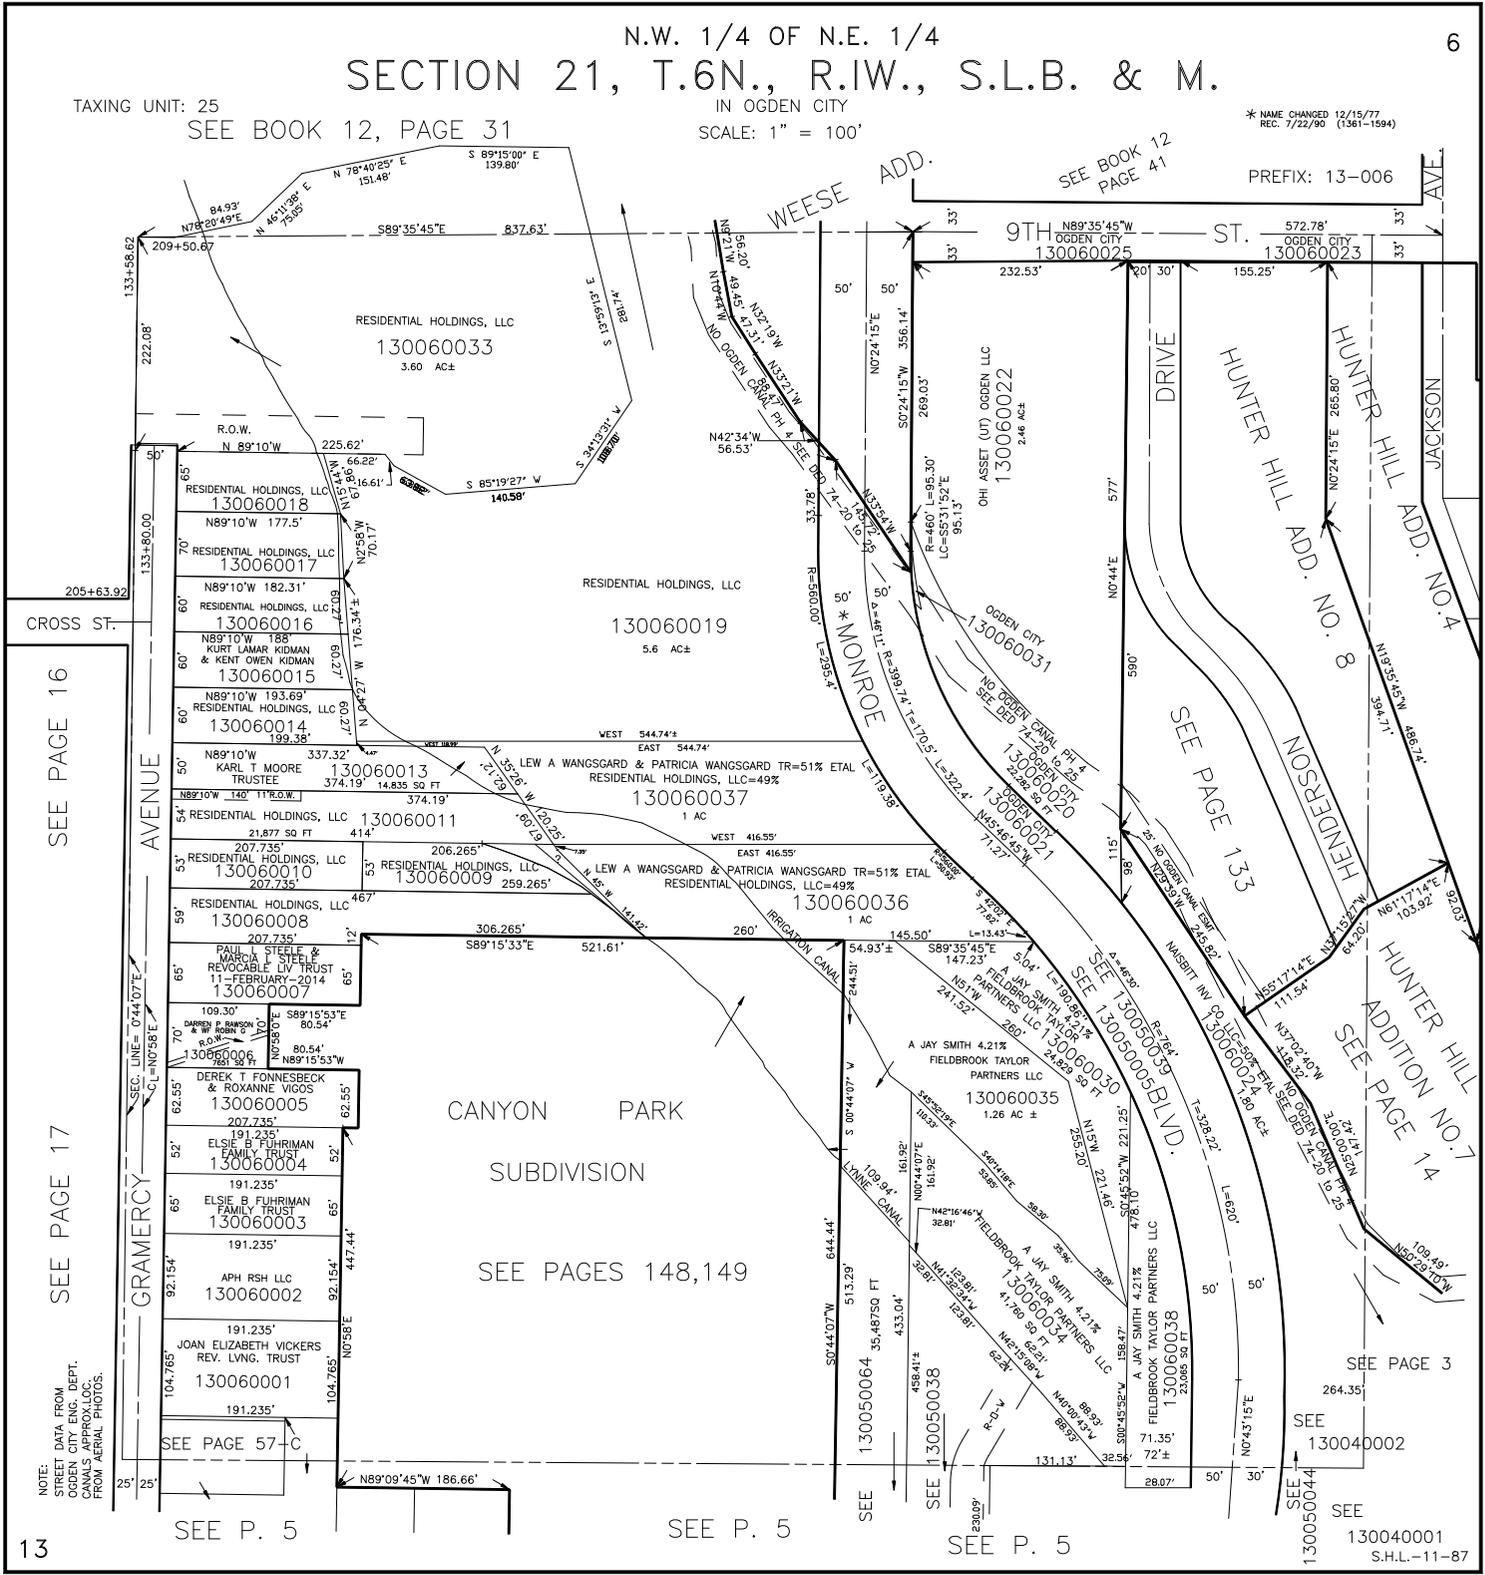

SEE PAGE 16

SEE PAGE 17

NOTE:
 STREET DATA FROM
 OGDEN CITY ENG. DEPT.
 CANALS APPROX. LOC.
 FROM AERIAL PHOTOS.

SEE P. 5

SEE P. 5

SEE P. 5

SEE
 130050044

SEE
 130040001
 S.H.L.-11-87