

PART OF THE NE 1/4 OF SEC. 21, T.6N., R.1W., S.L.B. & M.
HUNTER HILL ADDITION NO. 1

IN OGDEN CITY
SCALE 1" = 50'

TAXING UNIT: 25


SEE BOOK 12, PAGE 31

16 15

N.E. CORNER SECTION 21
& O.C.S. SURVEY MONUMENT

SEE PAGE 9

HENDERSON SUB
SEE PAGE 57

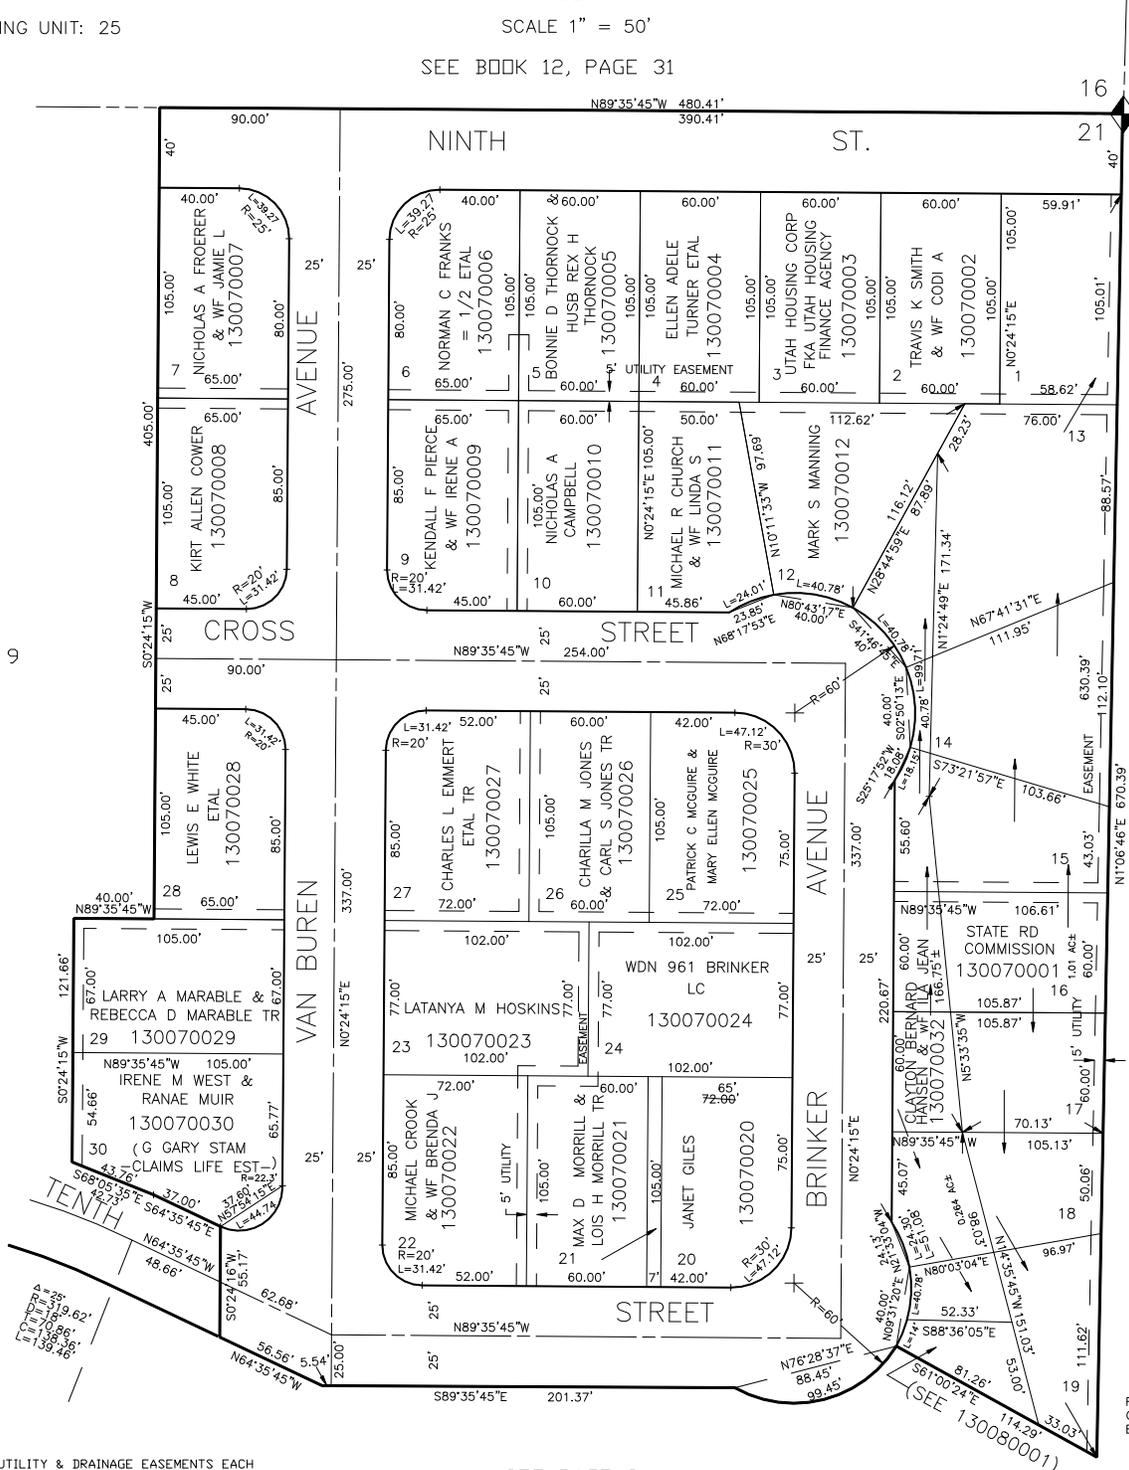

5' UTILITY & DRAINAGE EASEMENTS EACH
SIDE OF PROPERTY LINES AS INDICATED
BY DASHED LINES EXCEPT AS OTHERWISE
SHOWN.

SEE PAGE 8

FOR COMPLETE ENG DATA SEE
ORIGINAL DEDICATION PLAT IN
BOOK 10, PAGE 18 OF RECORDS.