

PART OF THE NE 1/4 OF SEC. 21, T.6N., R.1W., S.L.B. & M.  
**HUNTER HILL ADDITION NO. 1**


TAXING UNIT: 25

IN OGDEN CITY  
 SCALE 1" = 50'

SEE BOOK 12, PAGE 31

SEE PAGE 9

SEE PAGE 8

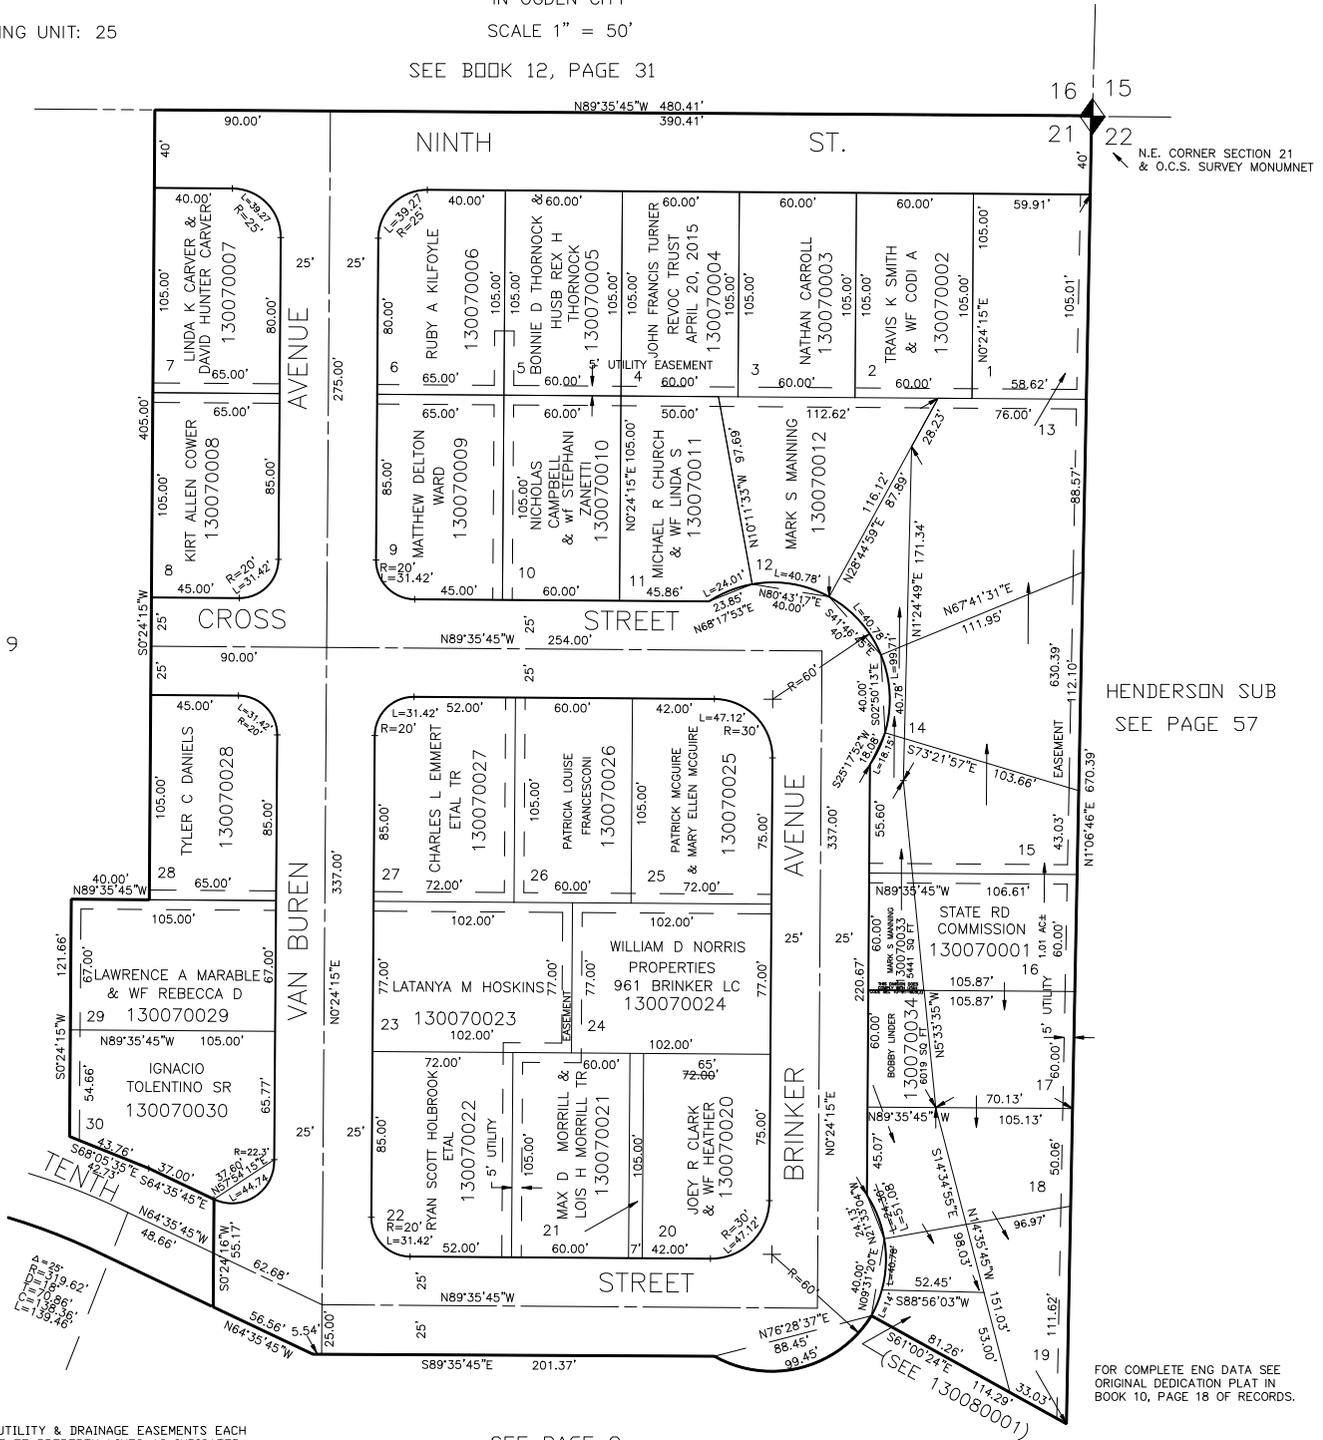

N.E. CORNER SECTION 21 & O.C.S. SURVEY MONUMENT

HENDERSON SUB  
 SEE PAGE 57

FOR COMPLETE ENG DATA SEE ORIGINAL DEDICATION PLAT IN BOOK 10, PAGE 18 OF RECORDS.

5' UTILITY & DRAINAGE EASEMENTS EACH SIDE OF PROPERTY LINES AS INDICATED BY DASHED LINES EXCEPT AS OTHERWISE SHOWN.