

PART OF THE NE 1/4 OF SEC. 21, T.6N., R.1W., S.L.B. & M.
HUNTER HILL ADDITION NO. 1

IN OGDEN CITY

SCALE 1" = 50'

SEE BOOK 12, PAGE 31


TAXING UNIT: 25

16 15

N.E. CORNER SECTION 21
 & O.C.S. SURVEY MONUMENT

SEE PAGE 9

HENDERSON SUB
 SEE PAGE 57

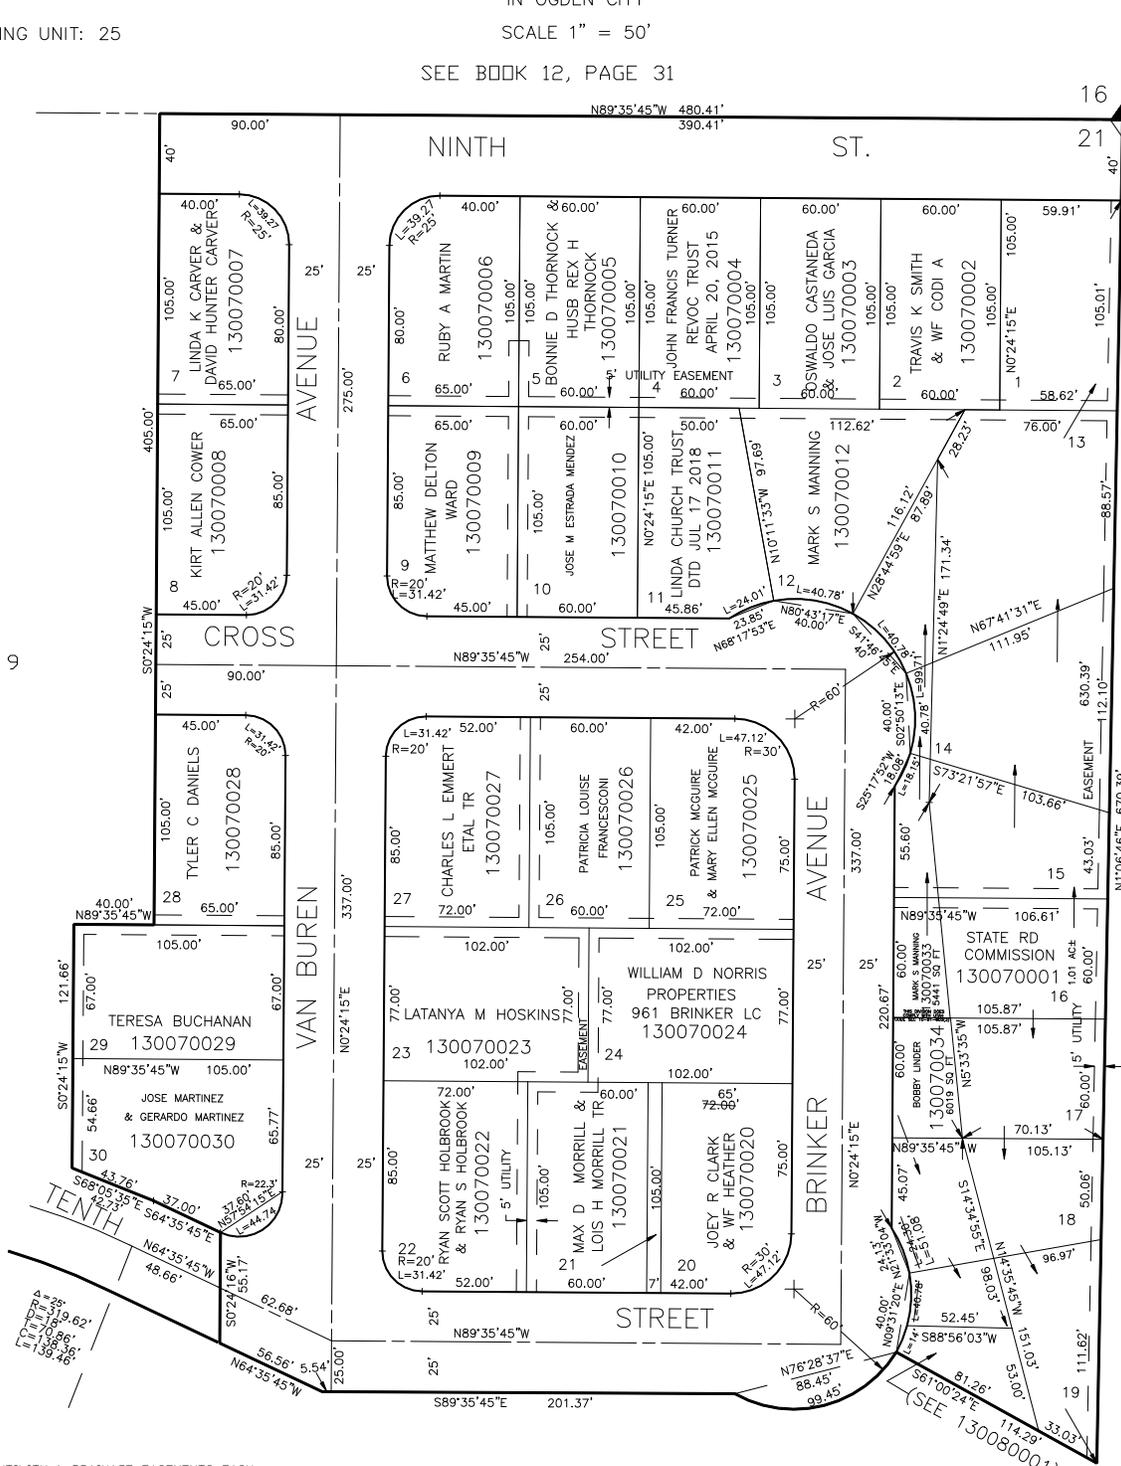

5' UTILITY & DRAINAGE EASEMENTS EACH
 SIDE OF PROPERTY LINES AS INDICATED
 BY DASHED LINES EXCEPT AS OTHERWISE
 SHOWN.

SEE PAGE 8

FOR COMPLETE ENG DATA SEE
 ORIGINAL DEDICATION PLAT IN
 BOOK 10, PAGE 18 OF RECORDS.