


PART OF N.E. 1/4 OF SEC. 21, T.6N., R.1W., S.L.B. & M.
HUNTER HILL ADDITION NO. 4

TAXING UNIT: 25

IN OGDEN CITY

SCALE 1" = 50'

SEE BOOK 12, PAGE 31

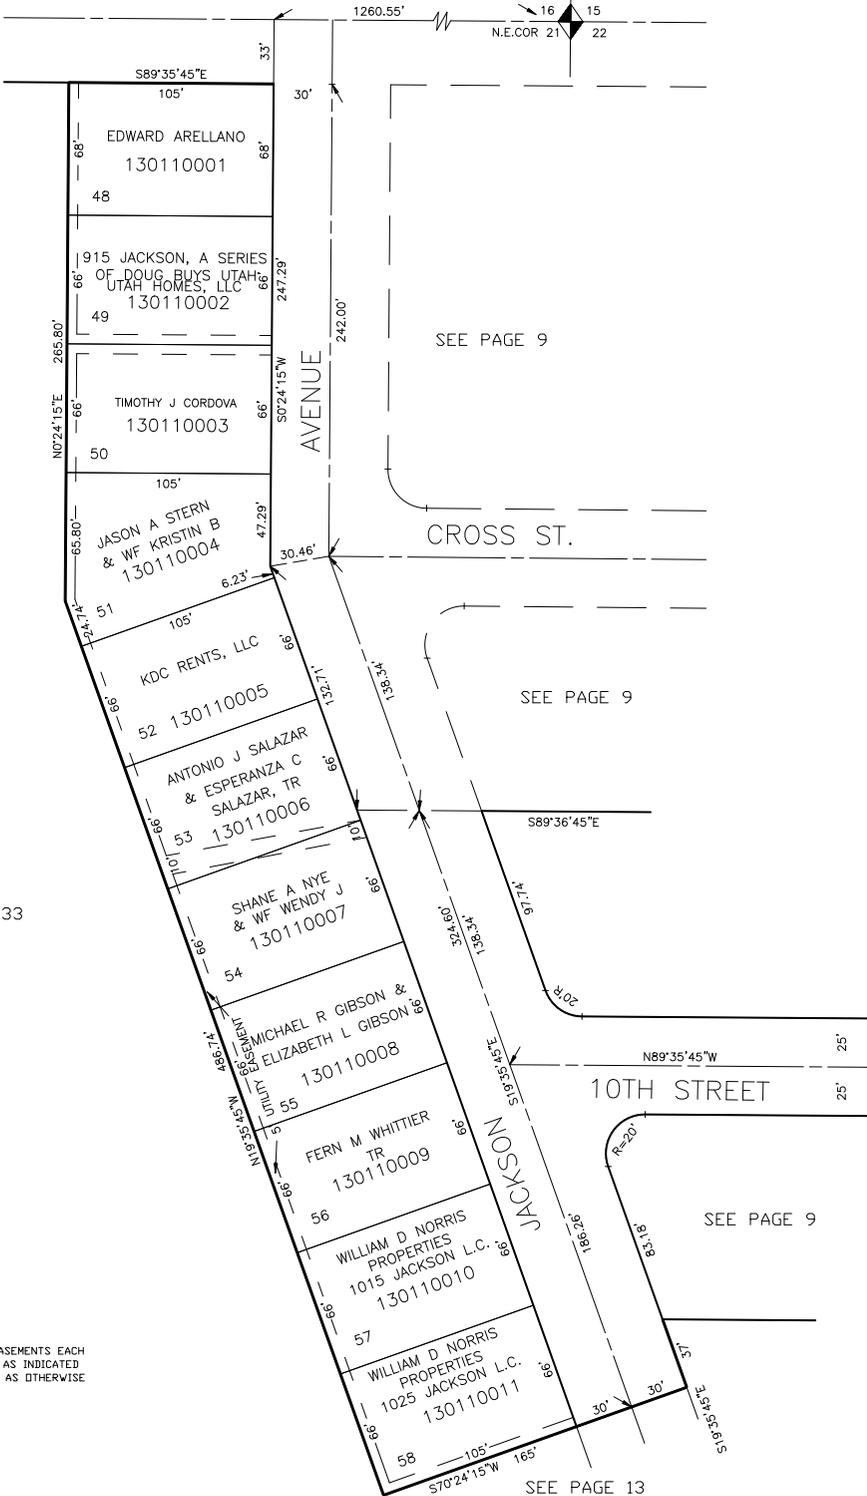

SEE PAGE 9

CROSS ST.

SEE PAGE 9

10TH STREET

SEE PAGE 9

SEE PAGE 133

SEE PAGE 13

FOR COMPLETE ENG DATA SEE ORIGINAL DEDICATION PLAT IN BOOK 11, PAGE 13 OF RECORDS.

5' UTILITY & DRAINAGE EASEMENTS EACH SIDE OF PROPERTY LINES AS INDICATED BY DASHED LINES EXCEPT AS OTHERWISE SHOWN.