

N.E. 1/4 OF N.E. 1/4 OF N.W. 1/4

16

SECTION 21, T.6N., R.1W., S.L.B.&M.

TAXING UNIT: 25

IN OGDEN CITY

PREFIX: 13-016

SCALE 1" = 50'

SEE BOOK 12, P. 49

N. 89° 16' W.

209° 50' 67"

208° 78' 93"

9TH. STREET

9TH STREET PARK

(DEDICATED - 726-524)

OGDEN CITY

9756 0001

AVE.

N. 0° 58' E.

127° 102' 58"



205° 47' 07"

Follows 9779

LIBERTY

207° 102' 58"

25'

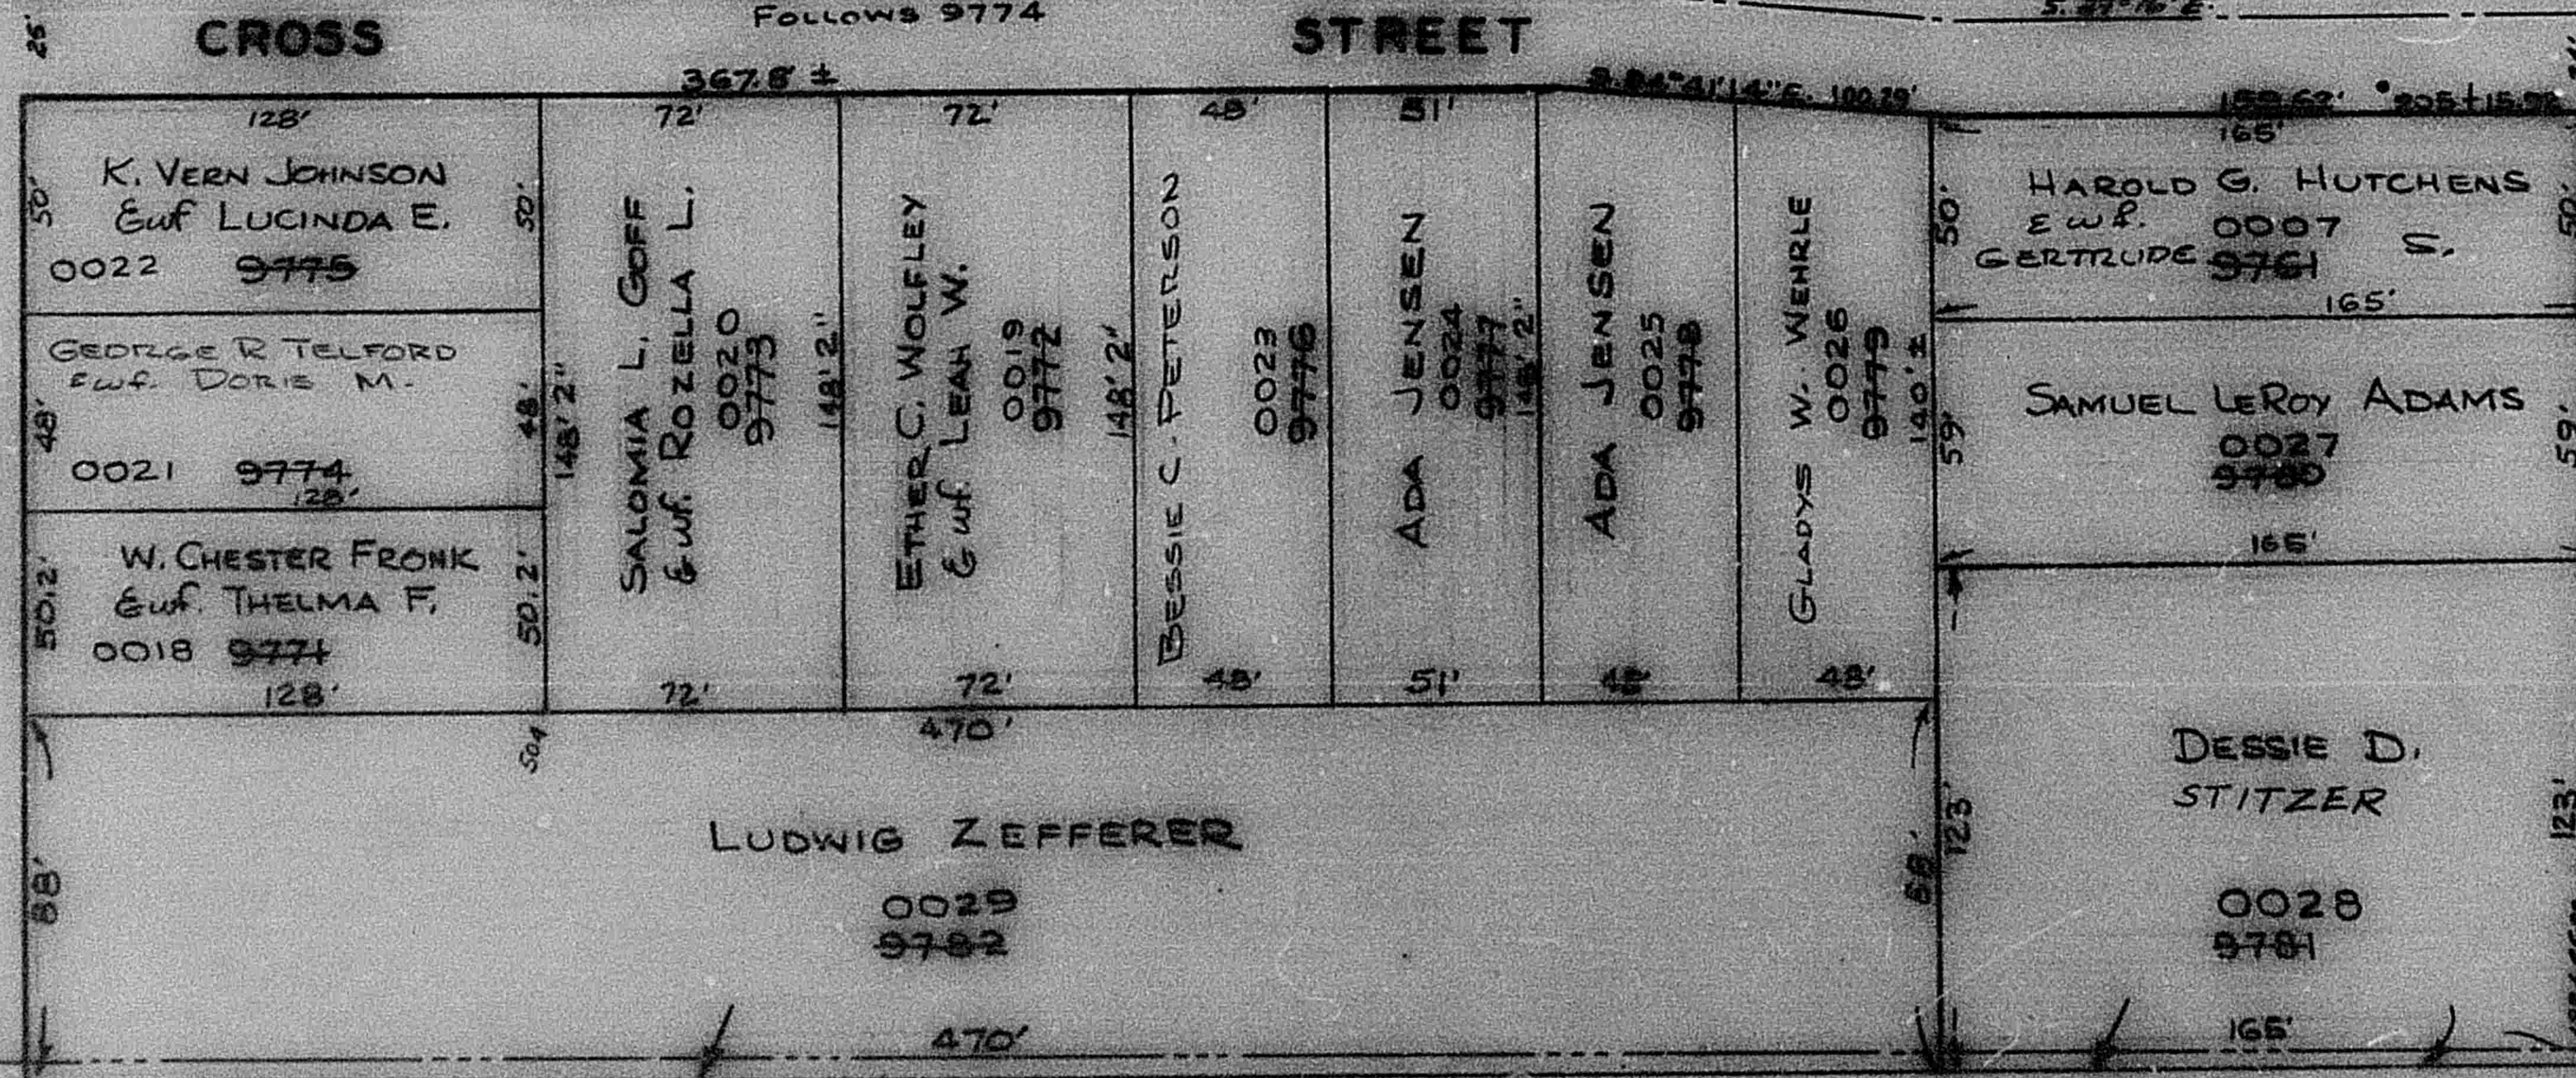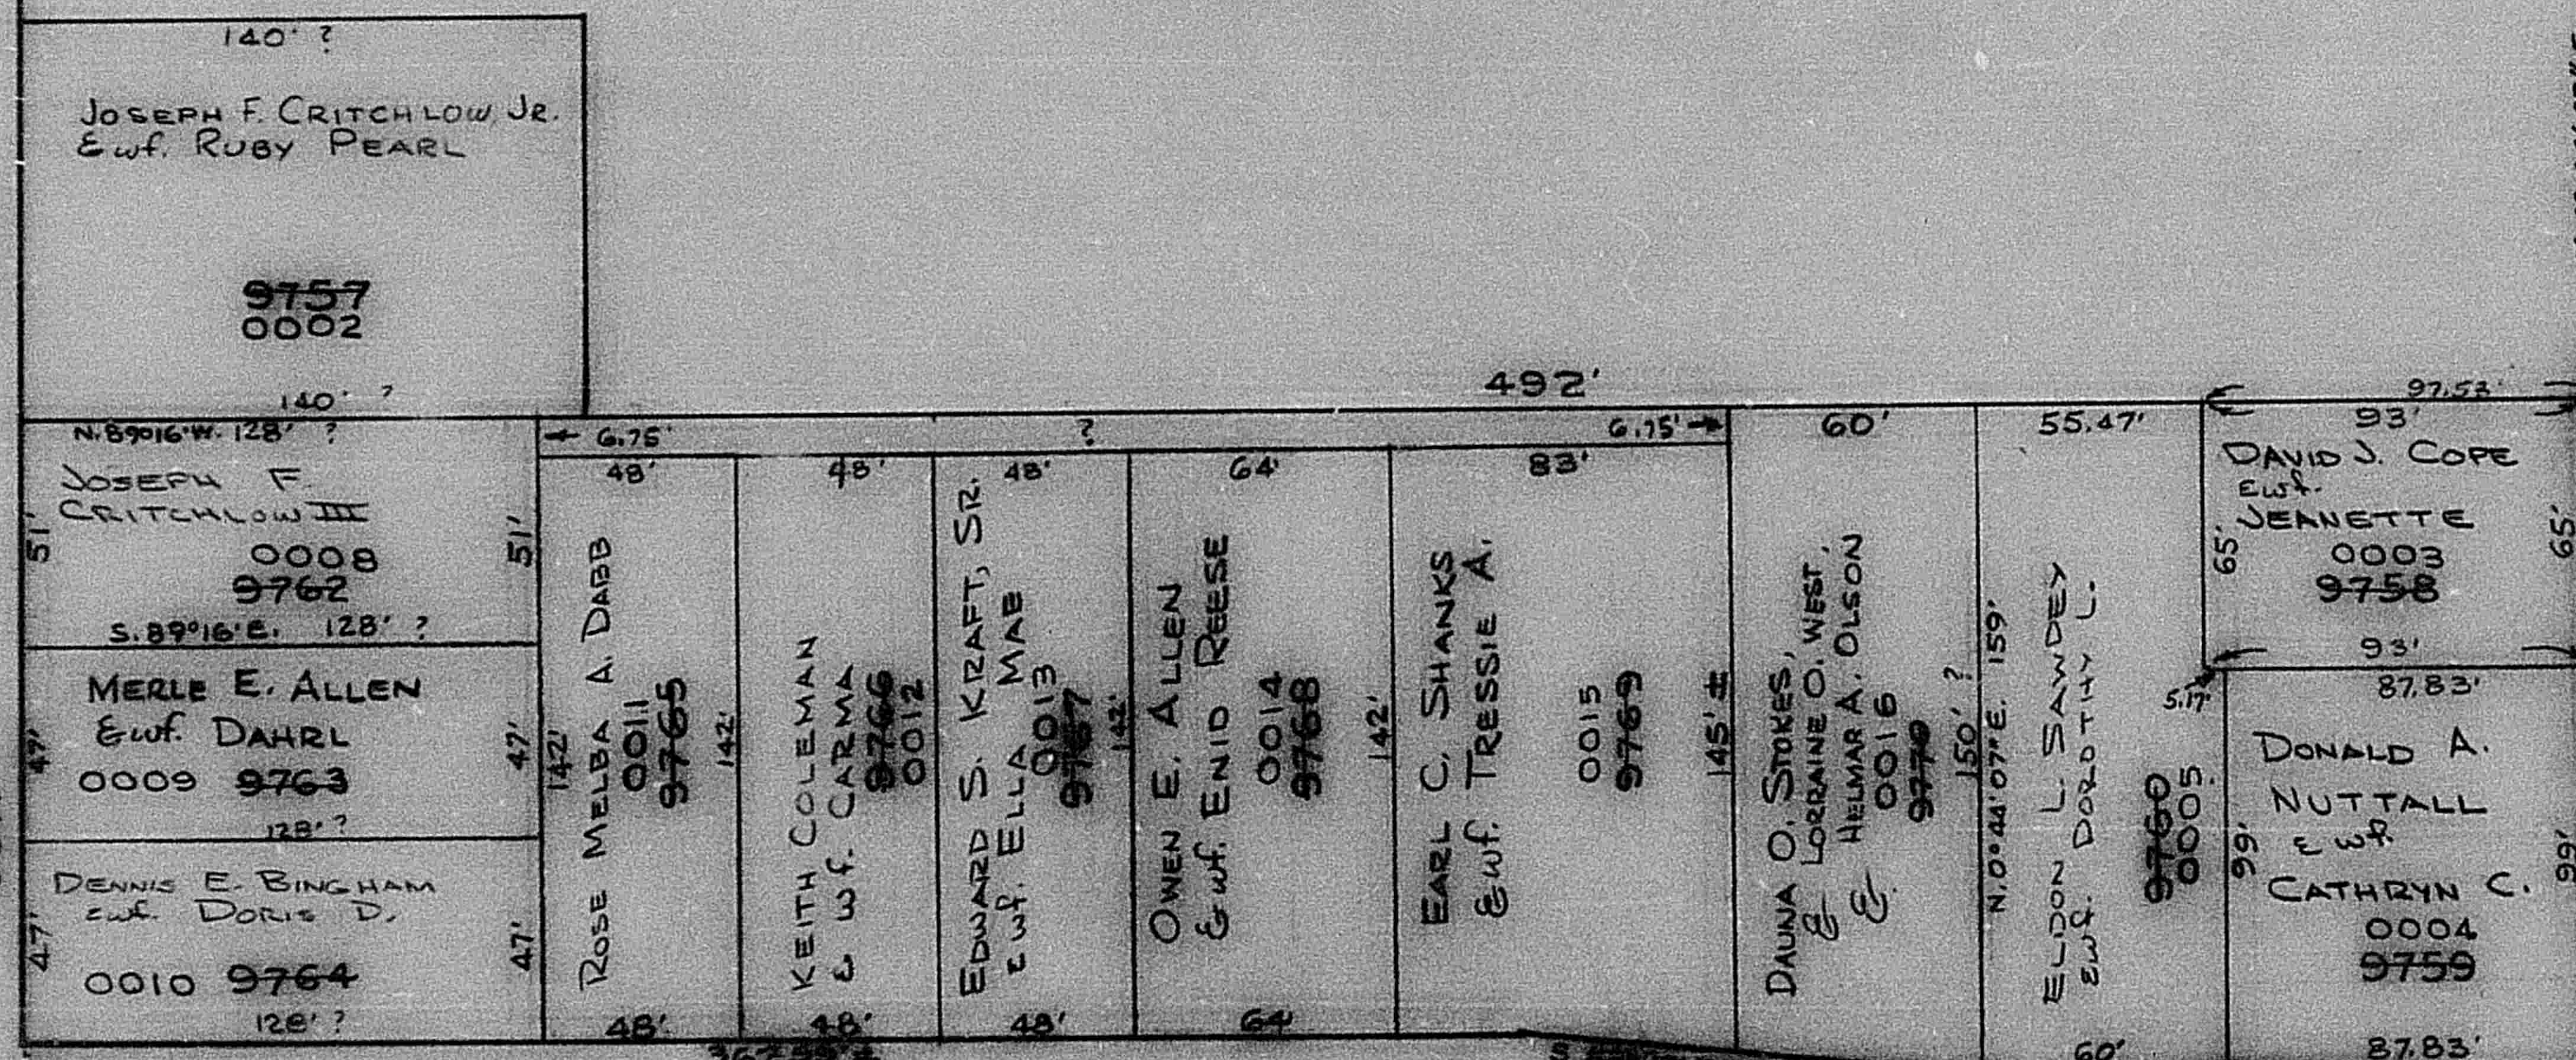

SEE P. 17

NOTE: BASIC STREET DATA FROM OGDEN CITY ENG. PLATS

AVE.

Follows 9760

GRAMERCY

SEE P. 3

574.15'

DA-4-63