

N.E. 1/4 OF N.E. 1/4 OF N.W. 1/4

16

SECTION 21, T.6N., R.1W., S.L.B.&M.

TAXING UNIT 25

IN OGDEN CITY

PREFIX: 13-016

SCALE 1" = 50'

SEE BOOK 12, P. 49

N. 89° 16' W.

9TH STREET PARK

(DEDICATED - 726-524)

OGDEN CITY

9756 0001

208+98.73

9TH STREET

AVE.

AVE.

AVE.

LIBERTY

AVE.

GRAMERCY

SEE
P. 19

SEE
P. 3

CROSS


STREET

Follows 9774

367.8 ±

S. 84° 41' 14" E. 100.29'

159.62' 205+15.92

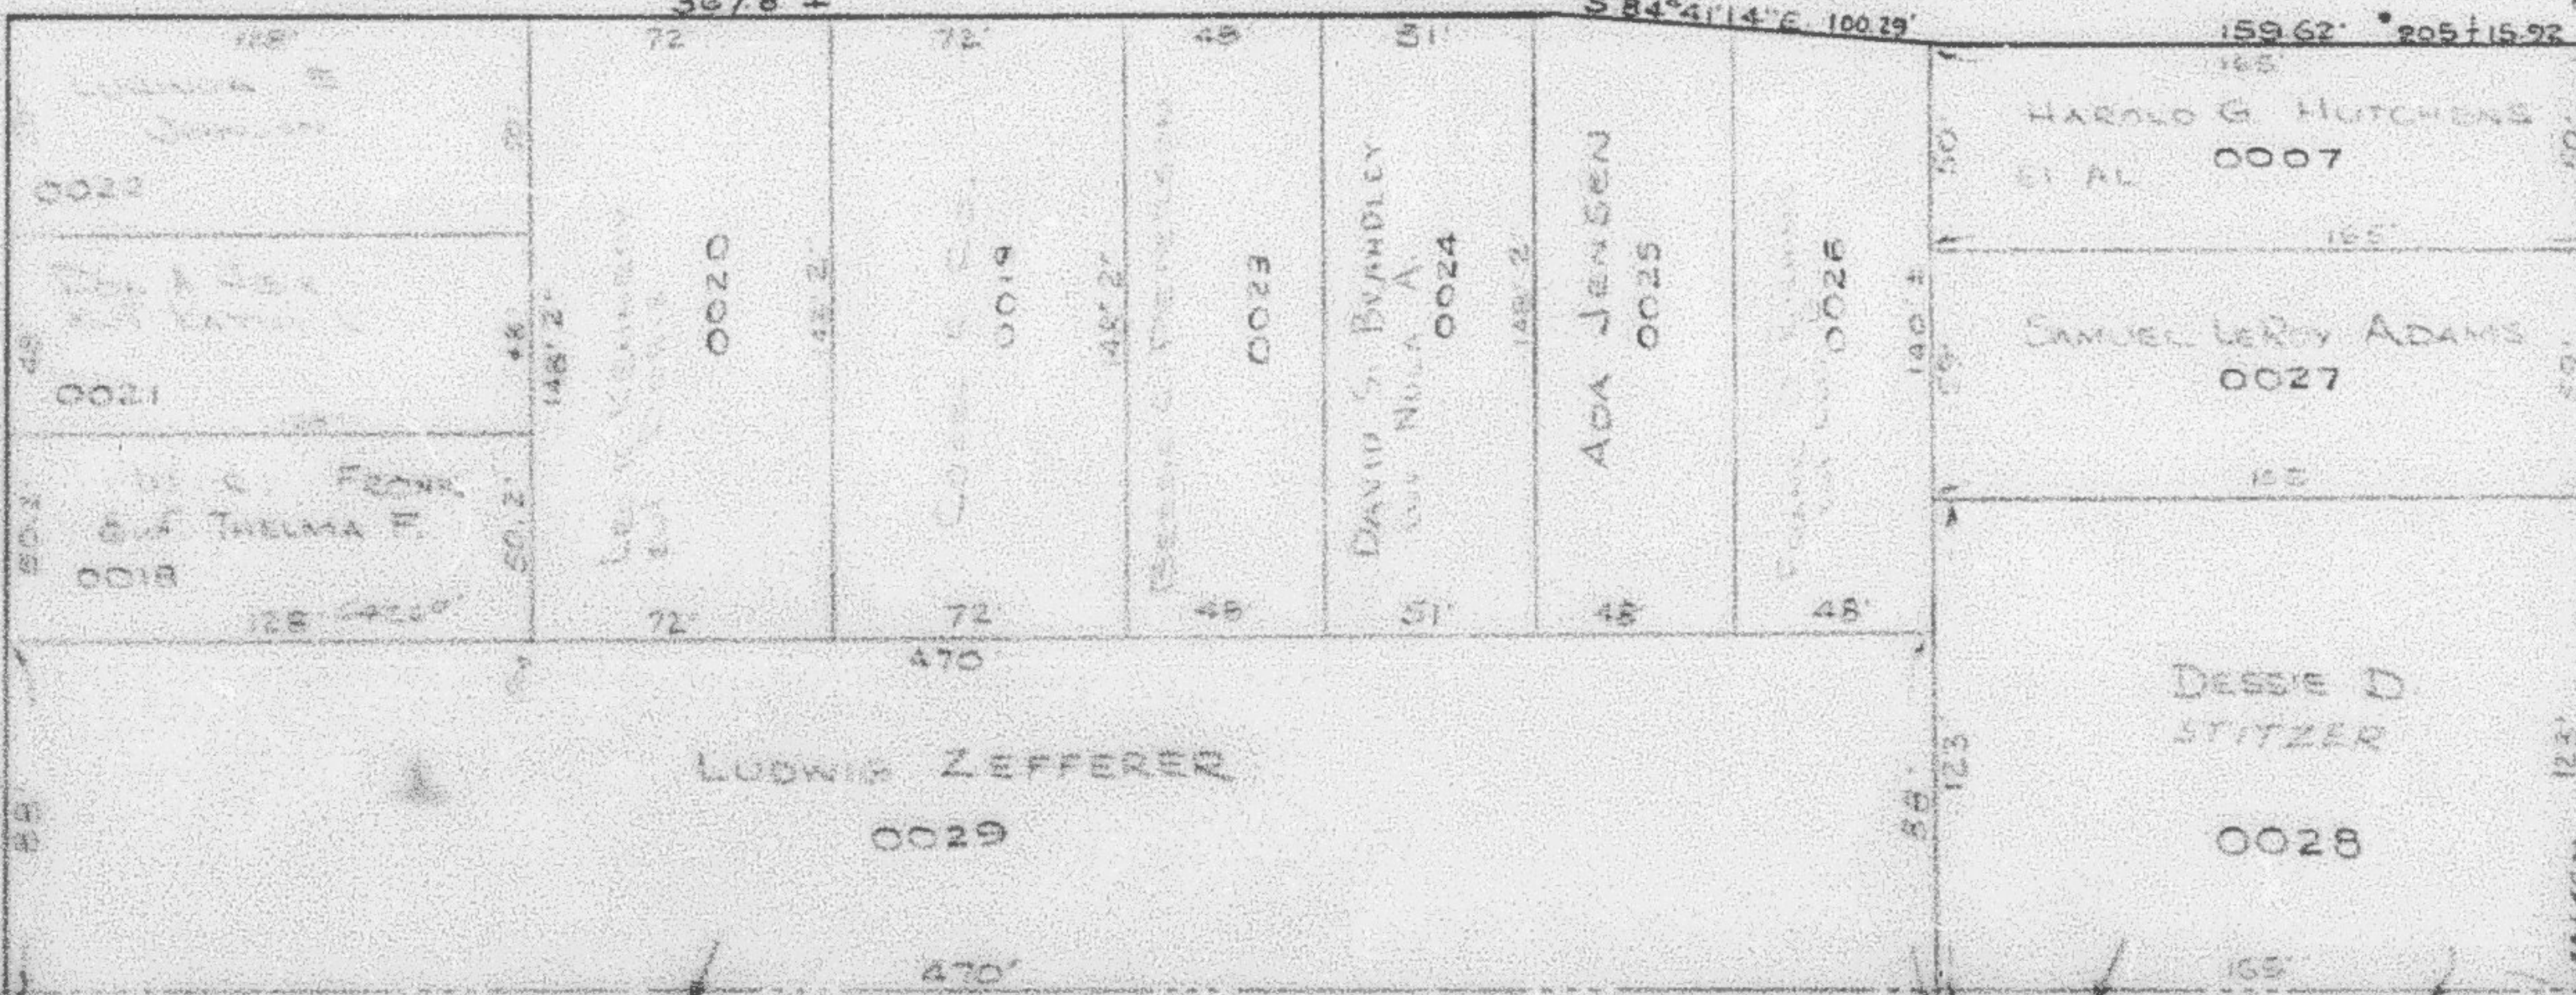

SEE P. 17

NOTE: BASIC STREET DATA FROM
OGDEN CITY ENG. PLATS

13

D.A. 2-63