


N.E. 1/4 OF N.E. 1/4 OF N.W. 1/4
SECTION 21, T.6N., R.1W., S.L.B. & M.

IN OGDEN CITY
SCALE 1" = 50'

TAXING UNIT: 25

SEE BOOK 12, PAGE 49

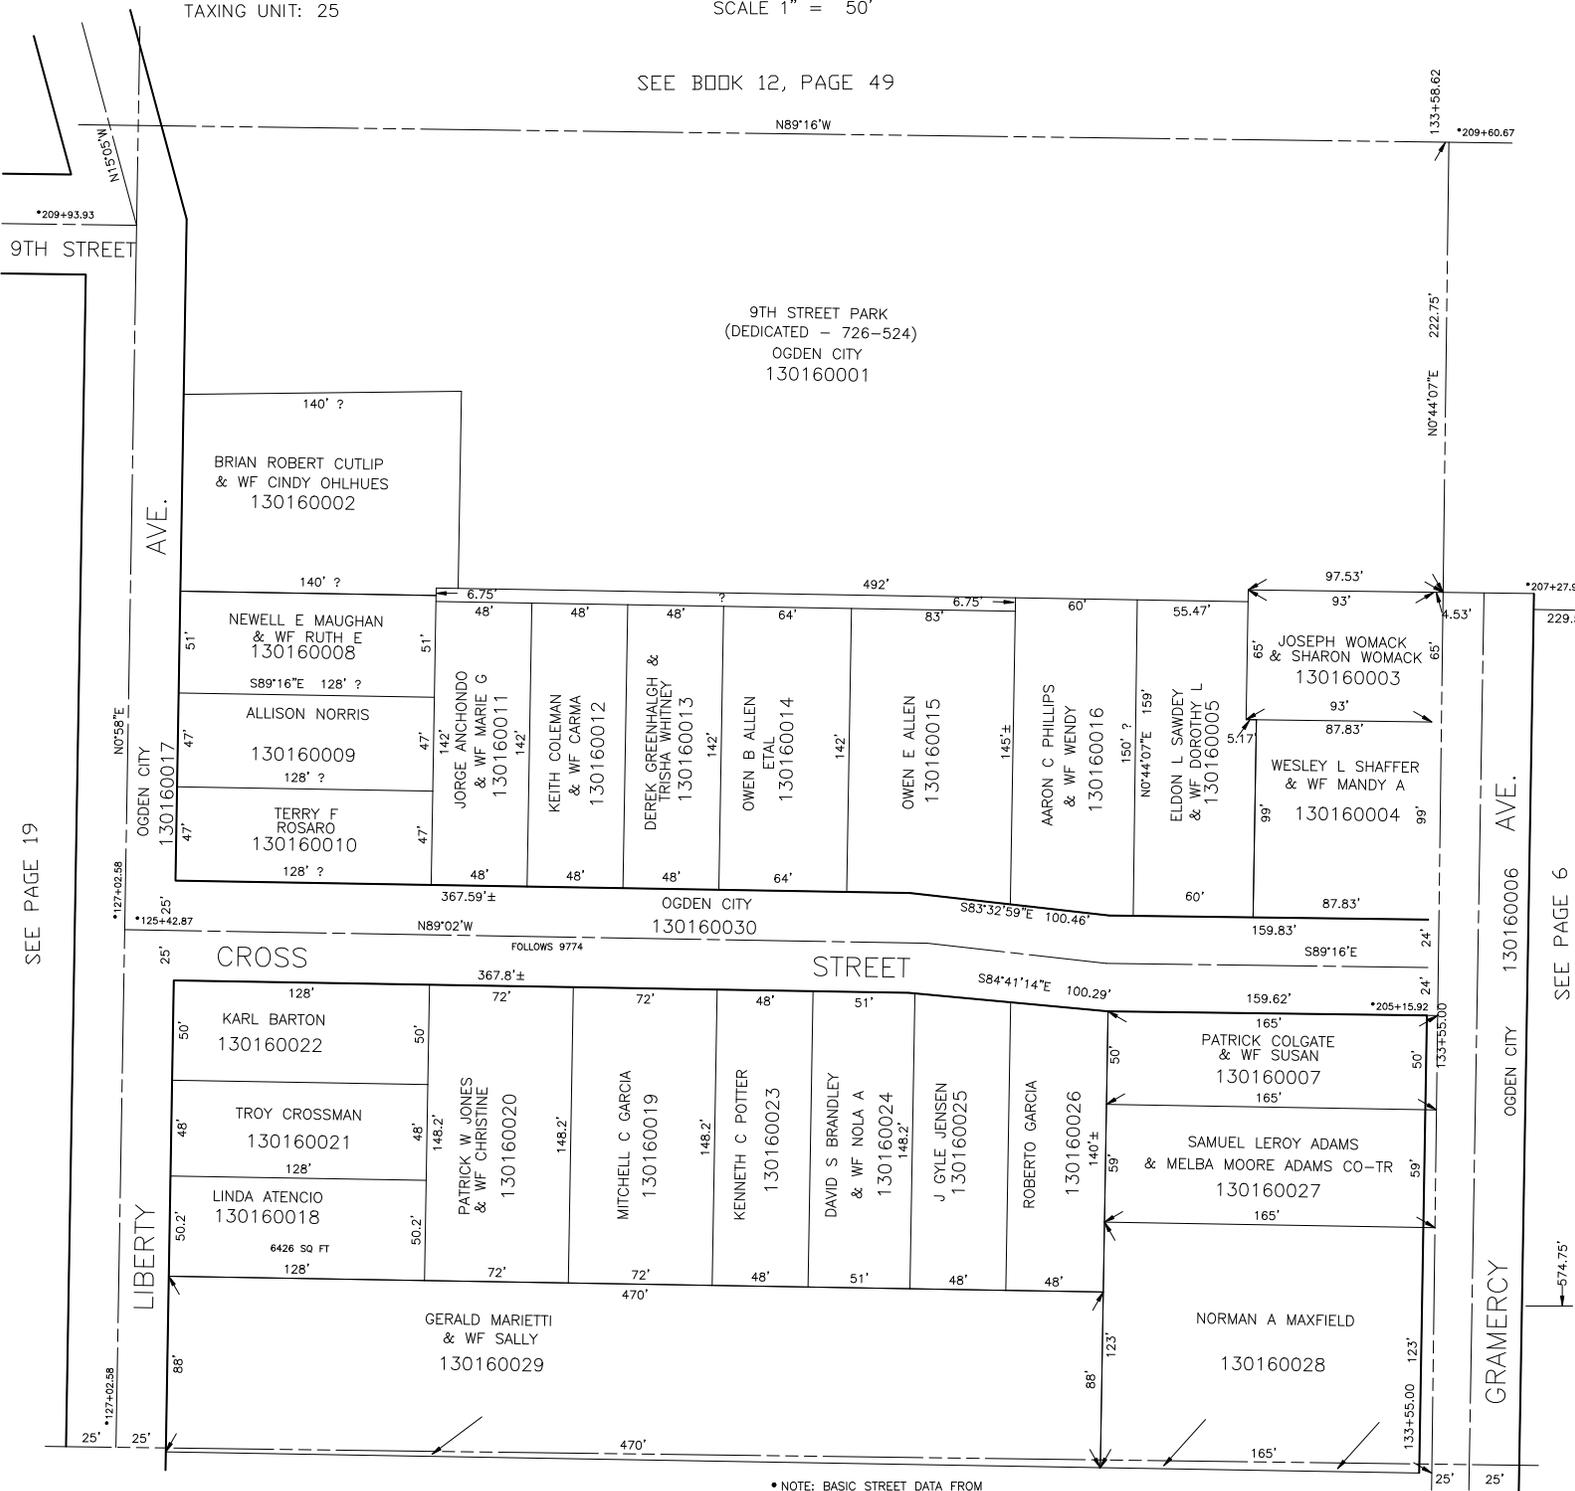

9TH STREET

AVE.

BRIAN ROBERT CUTLIP
& WF CINDY OHLHUES
130160002

NEWELL E MAUGHAN
& WF RUTH E
130160008

ALLISON NORRIS
130160009

TERRY F ROSARO
130160010

JORGE ANCHONDO
& WF MARIE G
130160011

KEITH COLEMAN
& WF CARMA
130160012

DEREK GREENHALGH &
TRISHA WHITNEY
130160013

OWEN B ALLEN
ETAL
130160014

OWEN E ALLEN
130160015

AARON C PHILLIPS
& WF WENDY
130160016

ELDON L SAWDEY
& WF DOROTHY L
130160005

JOSEPH WOMACK
& SHARON WOMACK
130160003

WESLEY L SHAFFER
& WF MANDY A
130160004

9TH STREET PARK
(DEDICATED - 726-524)
OGDEN CITY
130160001

CROSS STREET

KARL BARTON
130160022

TROY CROSSMAN
130160021

LINDA ATENCIO
130160018

PATRICK W JONES
& WF CHRISTINE
130160020

MITCHELL C GARCIA
130160019

KENNETH C POTTER
130160023

DAVID S BRANDLEY
& WF NOLA A
130160024

J GYLE JENSEN
130160025

ROBERTO GARCIA
130160026

PATRICK COLGATE
& WF SUSAN
130160007

SAMUEL LEROY ADAMS
& MELBA MOORE ADAMS CO-TR
130160027

GERALD MARIETTI
& WF SALLY
130160029

NORMAN A MAXFIELD
130160028

AVE.

GRAMERCY

SEE PAGE 19

SEE PAGE 6

* NOTE: BASIC STREET DATA FROM
OGDEN CITY ENG. PLATS