

S.W. 1/4 OF N.E. 1/4 OF N.W. 1/4
SECTION 21, T.6N., R.1W., S.L.B. & M.


IN OGDEN CITY
SCALE 1" = 50'

TAXING UNIT: 25

SEE PAGE 19

SEE PAGE 22

SEE PAGE 17

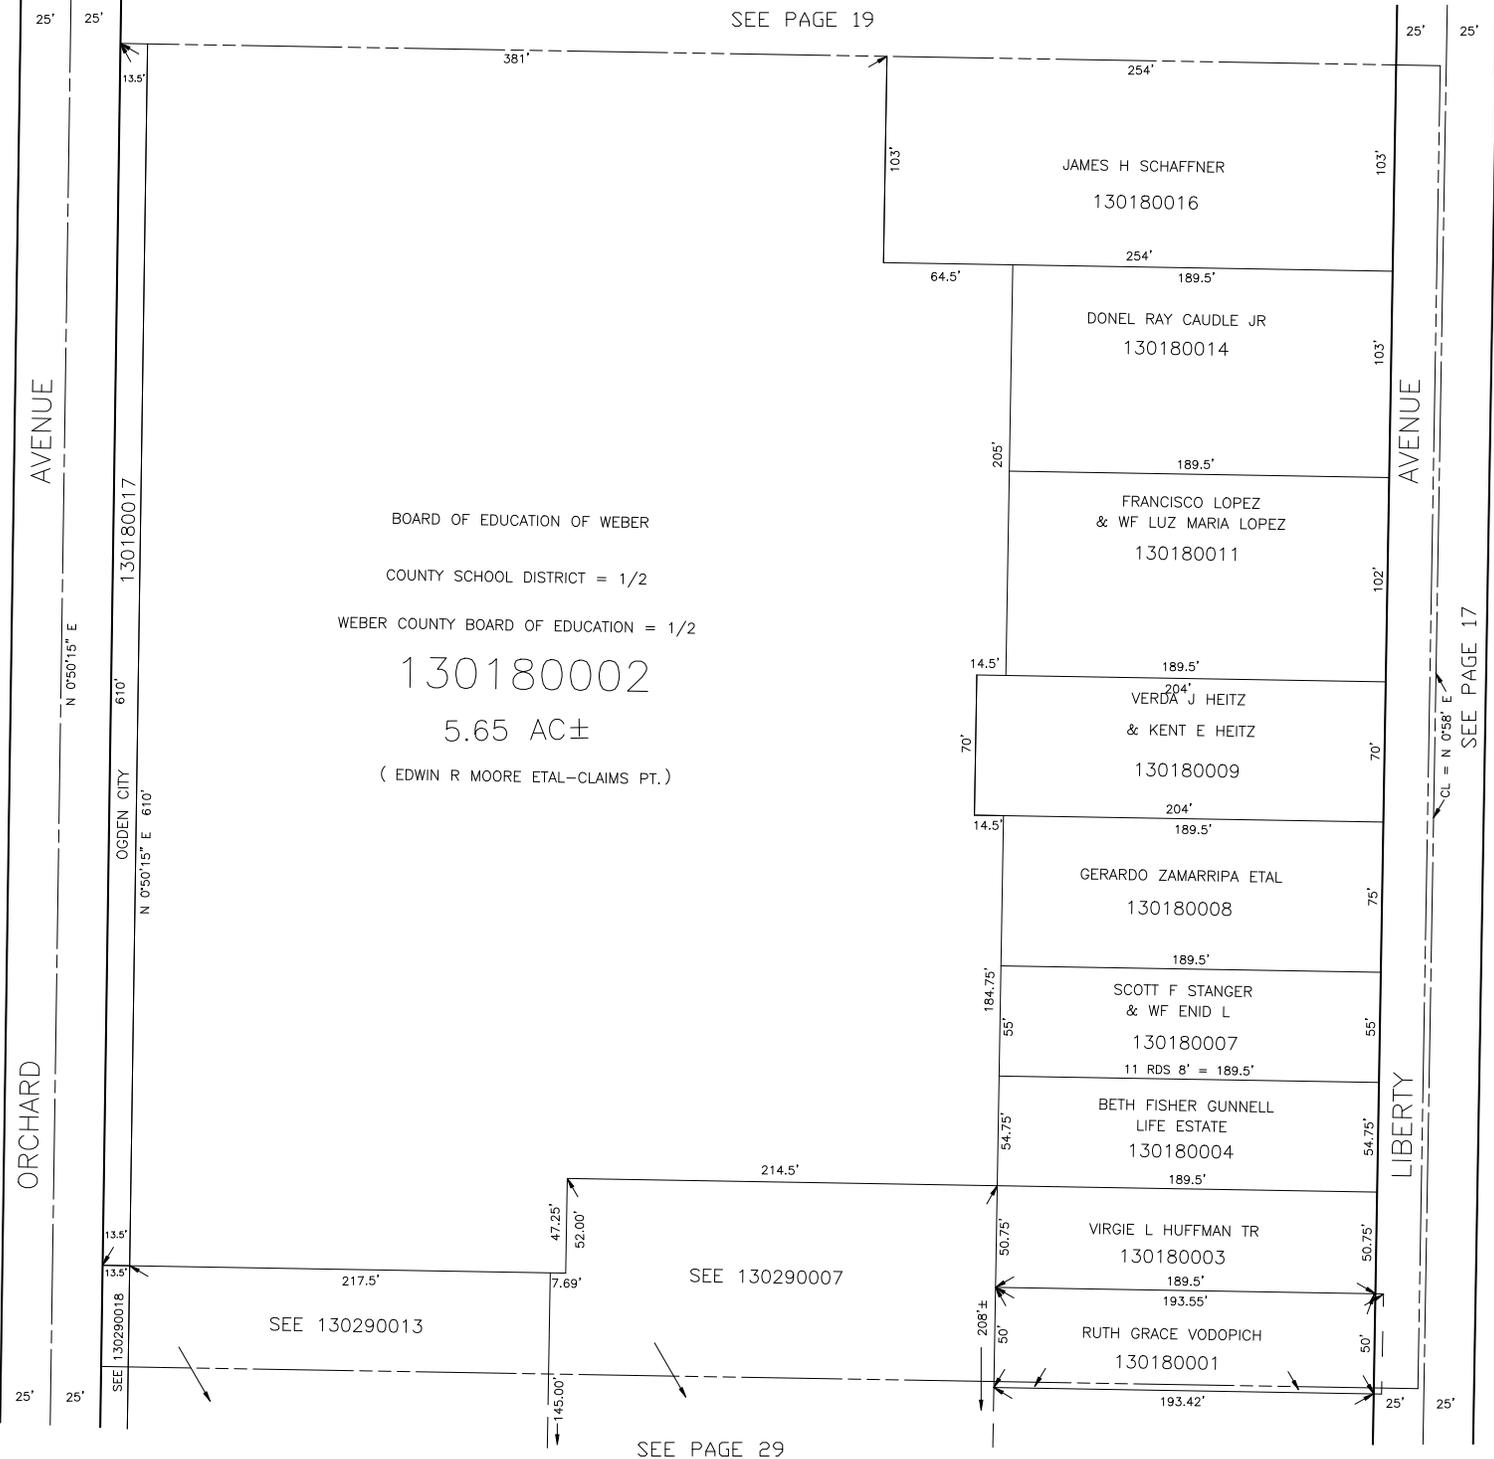

BOARD OF EDUCATION OF WEBER
 COUNTY SCHOOL DISTRICT = 1/2
 WEBER COUNTY BOARD OF EDUCATION = 1/2
130180002
 5.65 AC±
 (EDWIN R MOORE ETAL-CLAIMS PT.)

JAMES H SCHAFFNER
 130180016

DONEL RAY CAUDLE JR
 130180014

FRANCISCO LOPEZ
 & WF LUZ MARIA LOPEZ
 130180011

VERDA J HEITZ
 & KENT E HEITZ
 130180009

GERARDO ZAMARRIPA ETAL
 130180008

SCOTT F STANGER
 & WF ENID L
 130180007
 11 RDS 8' = 189.5'

BETH FISHER GUNNELL
 LIFE ESTATE
 130180004

VIRGIE L HUFFMAN TR
 130180003

RUTH GRACE VODOPICH
 130180001

SEE PAGE 29