

S.W. 1/4 OF S.E. 1/4 OF N.W. 1/4  
SECTION 21, T.6N., R. 1W., S.L.B. & M.

IN OGDEN CITY


SCALE 1" = 50'

TAXING UNIT: 25

NOTE:  
SOME BEGINNING  
POINTS ARE IN CONTACT  
AND DO NOT FIT  
DOUBLE TIES TO STREET  
AND S.E. CORNER.

SEE PAGE 34

SEE PAGE 29

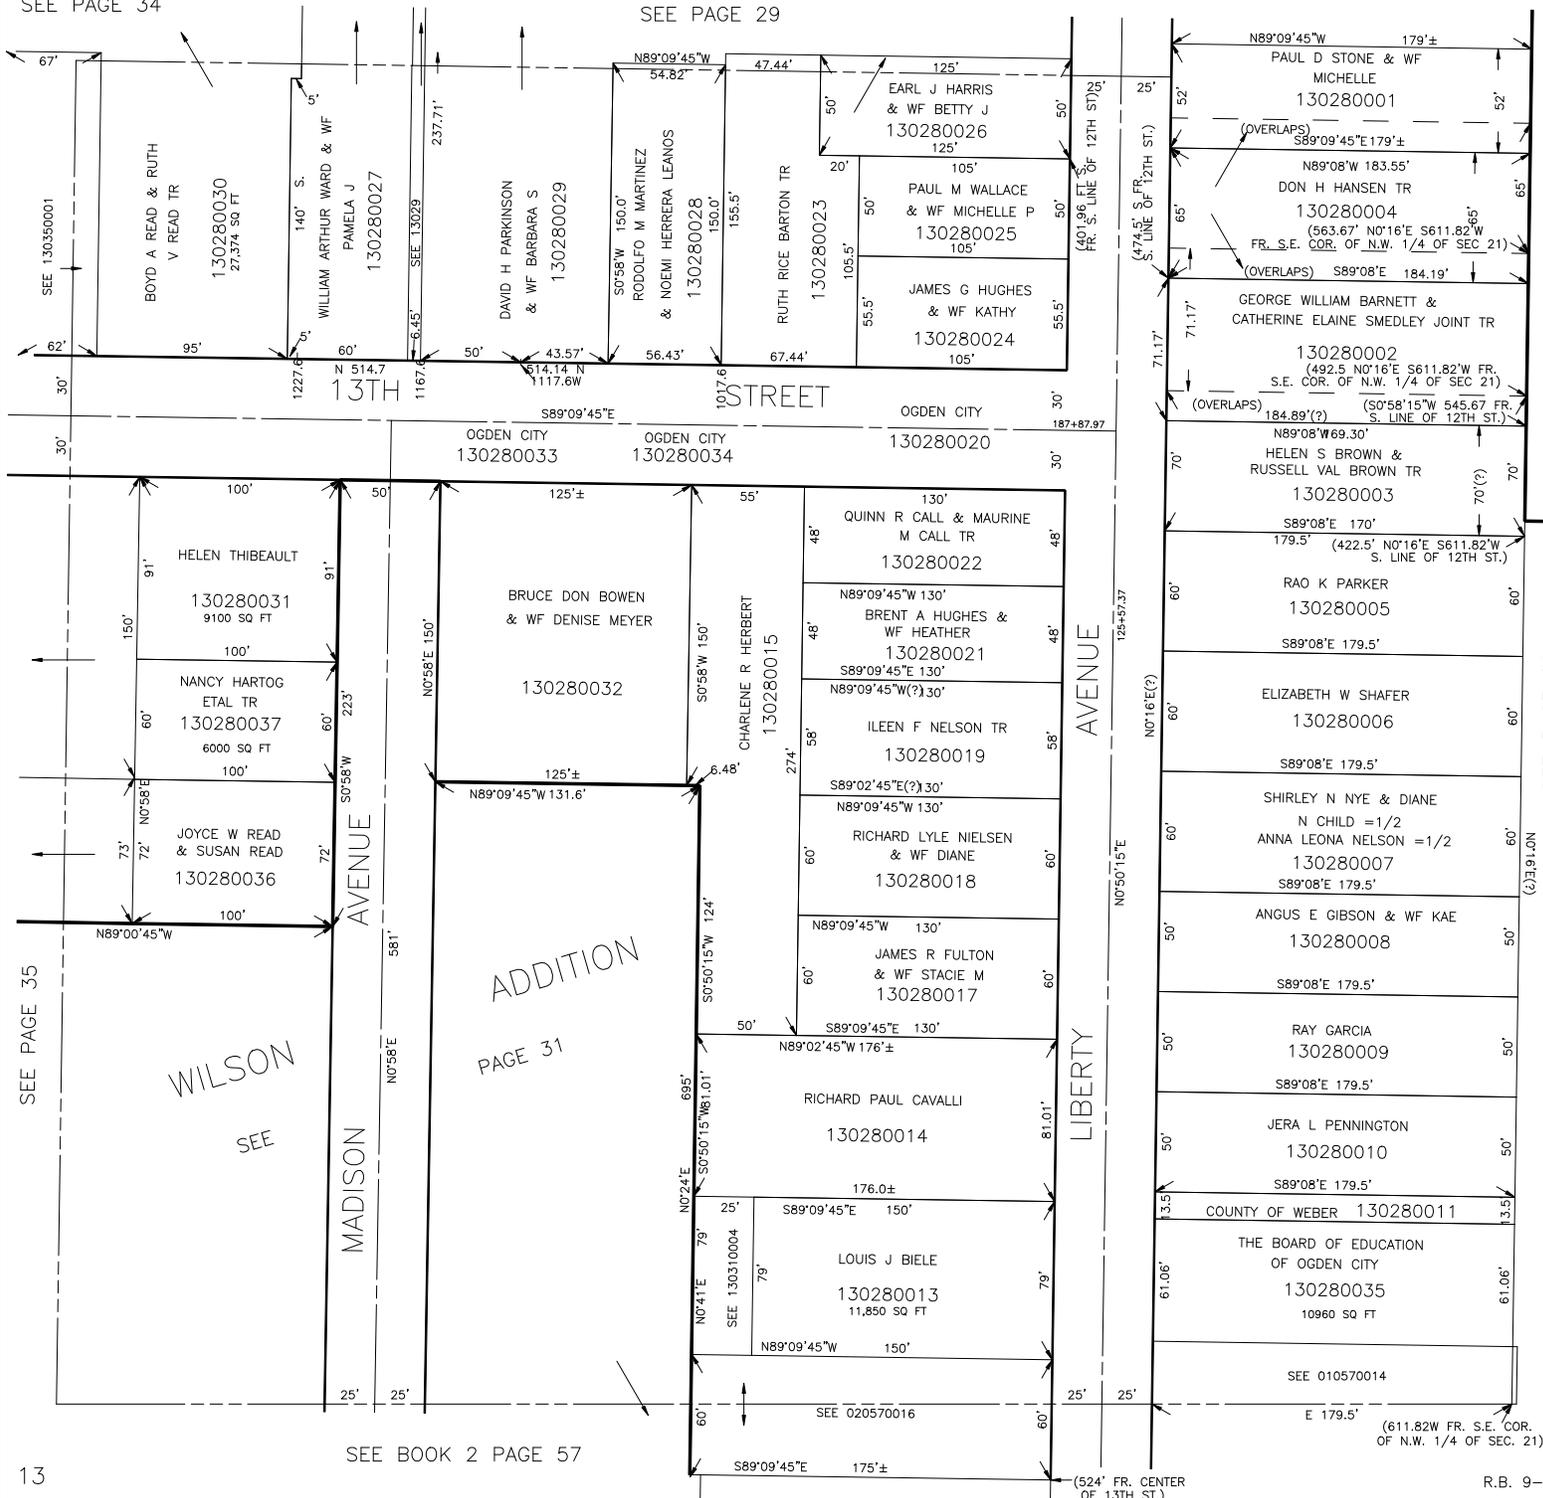

PURDY SUBDIVISION

SEE PAGE 26

WILSON  
SEE

ADDITION  
PAGE 31

MADISON AVENUE

LIBERTY AVENUE

SEE BOOK 2 PAGE 57

(611.82W FR. S.E. COR. OF N.W. 1/4 OF SEC. 21)