

SECTION 21, T.6N.,R.1W., S.L.B.&M.

TAXING UNIT:25

IN OGDEN CITY


PREFIX:13-038

SCALE 1" = 100'

SEE PAGE 4

CANYON ROAD

FARR ORCHARD COMPANY
0010

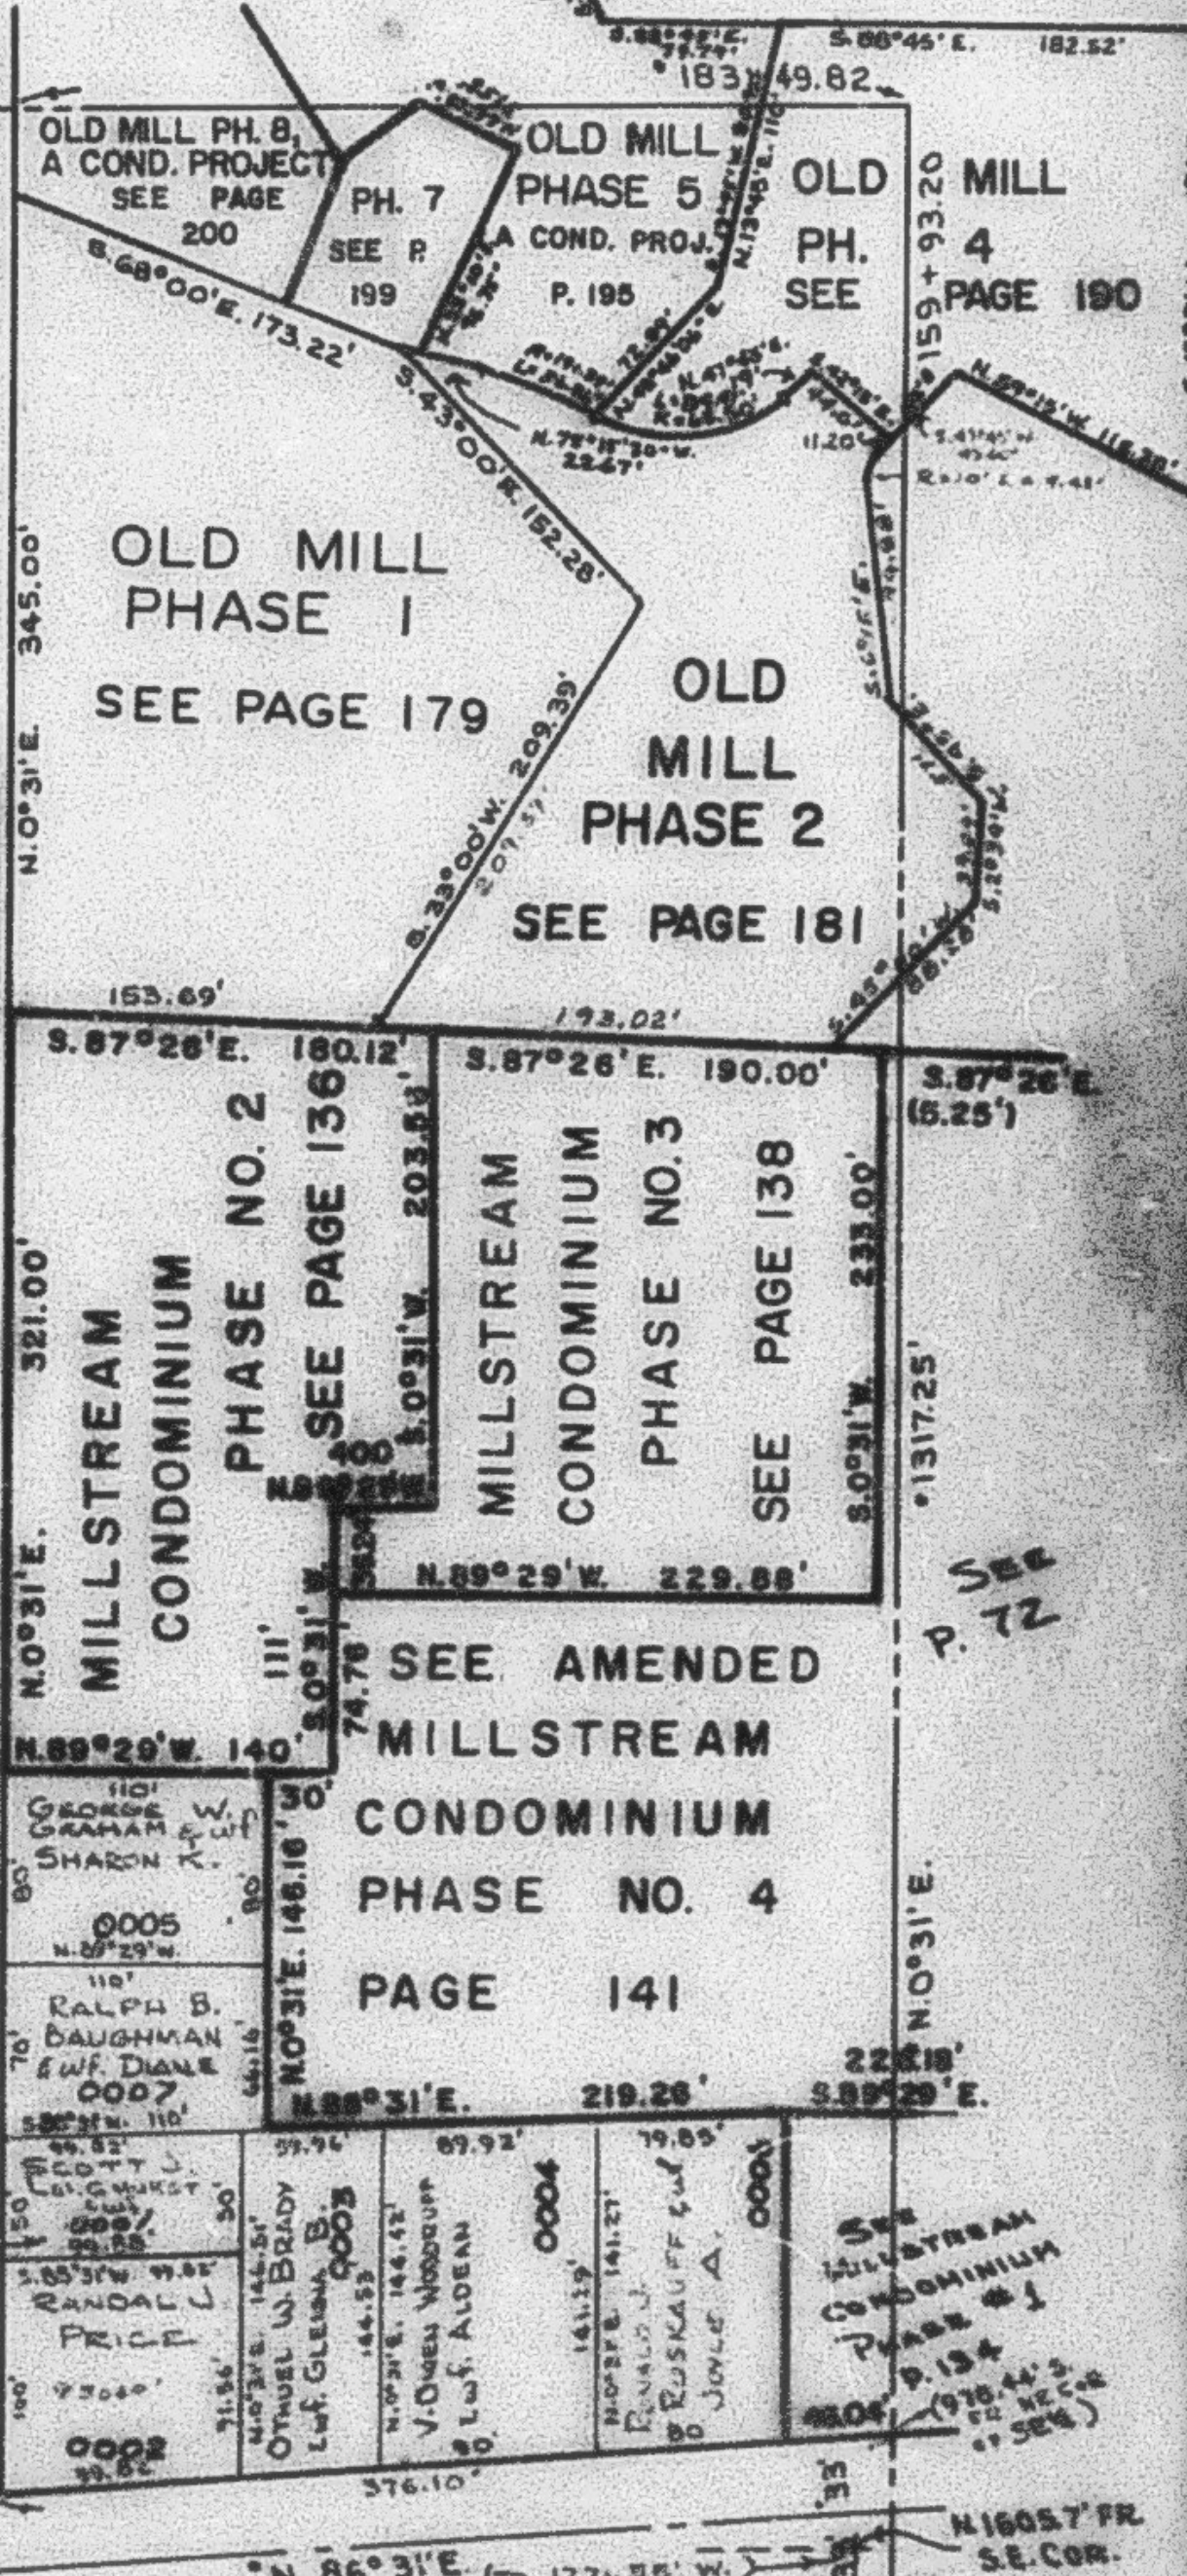

SEE PAGE
43

SEE PAGE 43

UTAH DEPT. OF TRANSPORTATION

VALLE GRANDE CONDOMINIUM

SEE PAGE 162

ROBERT G. GARDINER
WIFE IRENE M.

VALLE GRANDE
EAST CONDOMINIUM

SEE PAGE 167

SEE P.39

AMERICAN SAVINGS
& LOAN ASSOCIATION
0026

NOTE: DATA FROM OGDEN CITY
ENG. DEPT. PLATS