

N.E. 1/4 OF S.E. 1/4
SECTION 21, T.6N., R.1W., S.L.B. & M.

IN OGDEN CITY
SCALE 1" = 100'

TAXING UNIT: 25

SEE PAGE 4

CANYON ROAD

SEE PAGE 43

UTAH DEPT OF TRANSPORTATION
130380034
1.13 AC±

SILVER CREEK DEV LC
130380037
7556 SQ FT

SILVER CREEK DEV LC
130380036
8.63 AC±

OLD MILL
PHASE 1
SEE PAGE 179

OLD
MILL
PHASE 2
SEE PAGE
181

MILLSTREAM
CONDOMINIUM
PHASE NO. 2
SEE PAGE 136

MILLSTREAM
CONDOMINIUM
PHASE NO. 3
SEE PAGE 138

SEE AMENDED
MILLSTREAM
CONDOMINIUM
PHASE NO. 4
PAGE 141

SEE PAGE 72

BRINKER AVENUE

VALLE GRANDE CONDOMINIUM
SEE PAGE 162

DAVID R BOYLE
130380015

ROBERT G GARDINER & WF IRENE M
130380016

AMENDED VALLE GRANDE
CONDOMINIUM
130380020

MICHAEL RAY JOHNSON
& WF NANCY J
130380025

KHAMPHET SOMPHOU
& WF CHANTHANA
130380028

BETHANY L COWDRICK
130380019

CHRISTY LEE LOWE
& WF
130380018

KENNELA FREW &
WF BONNIE L
130380003

DARIN D CONGER
& WF
130380007

SUN BURST
PHASE 1C
130380000

KELSEY MANNING
& WF
130380001

DARIN D CONGER
& WF
130380004

RONALD J BURKAUFF
& WF JOYCE A
130380006

VERN G BOWEN &
WF GERTRUDE H
130380024


JACKIE L BOND
130380022

EVE SANDER
130380020

WYNN J HARRISON & KIM HARRISON TR.
130380027

WYNN J HARRISON ETAL TR
130380035

WYNN J HARRISON ETAL TR
130380035

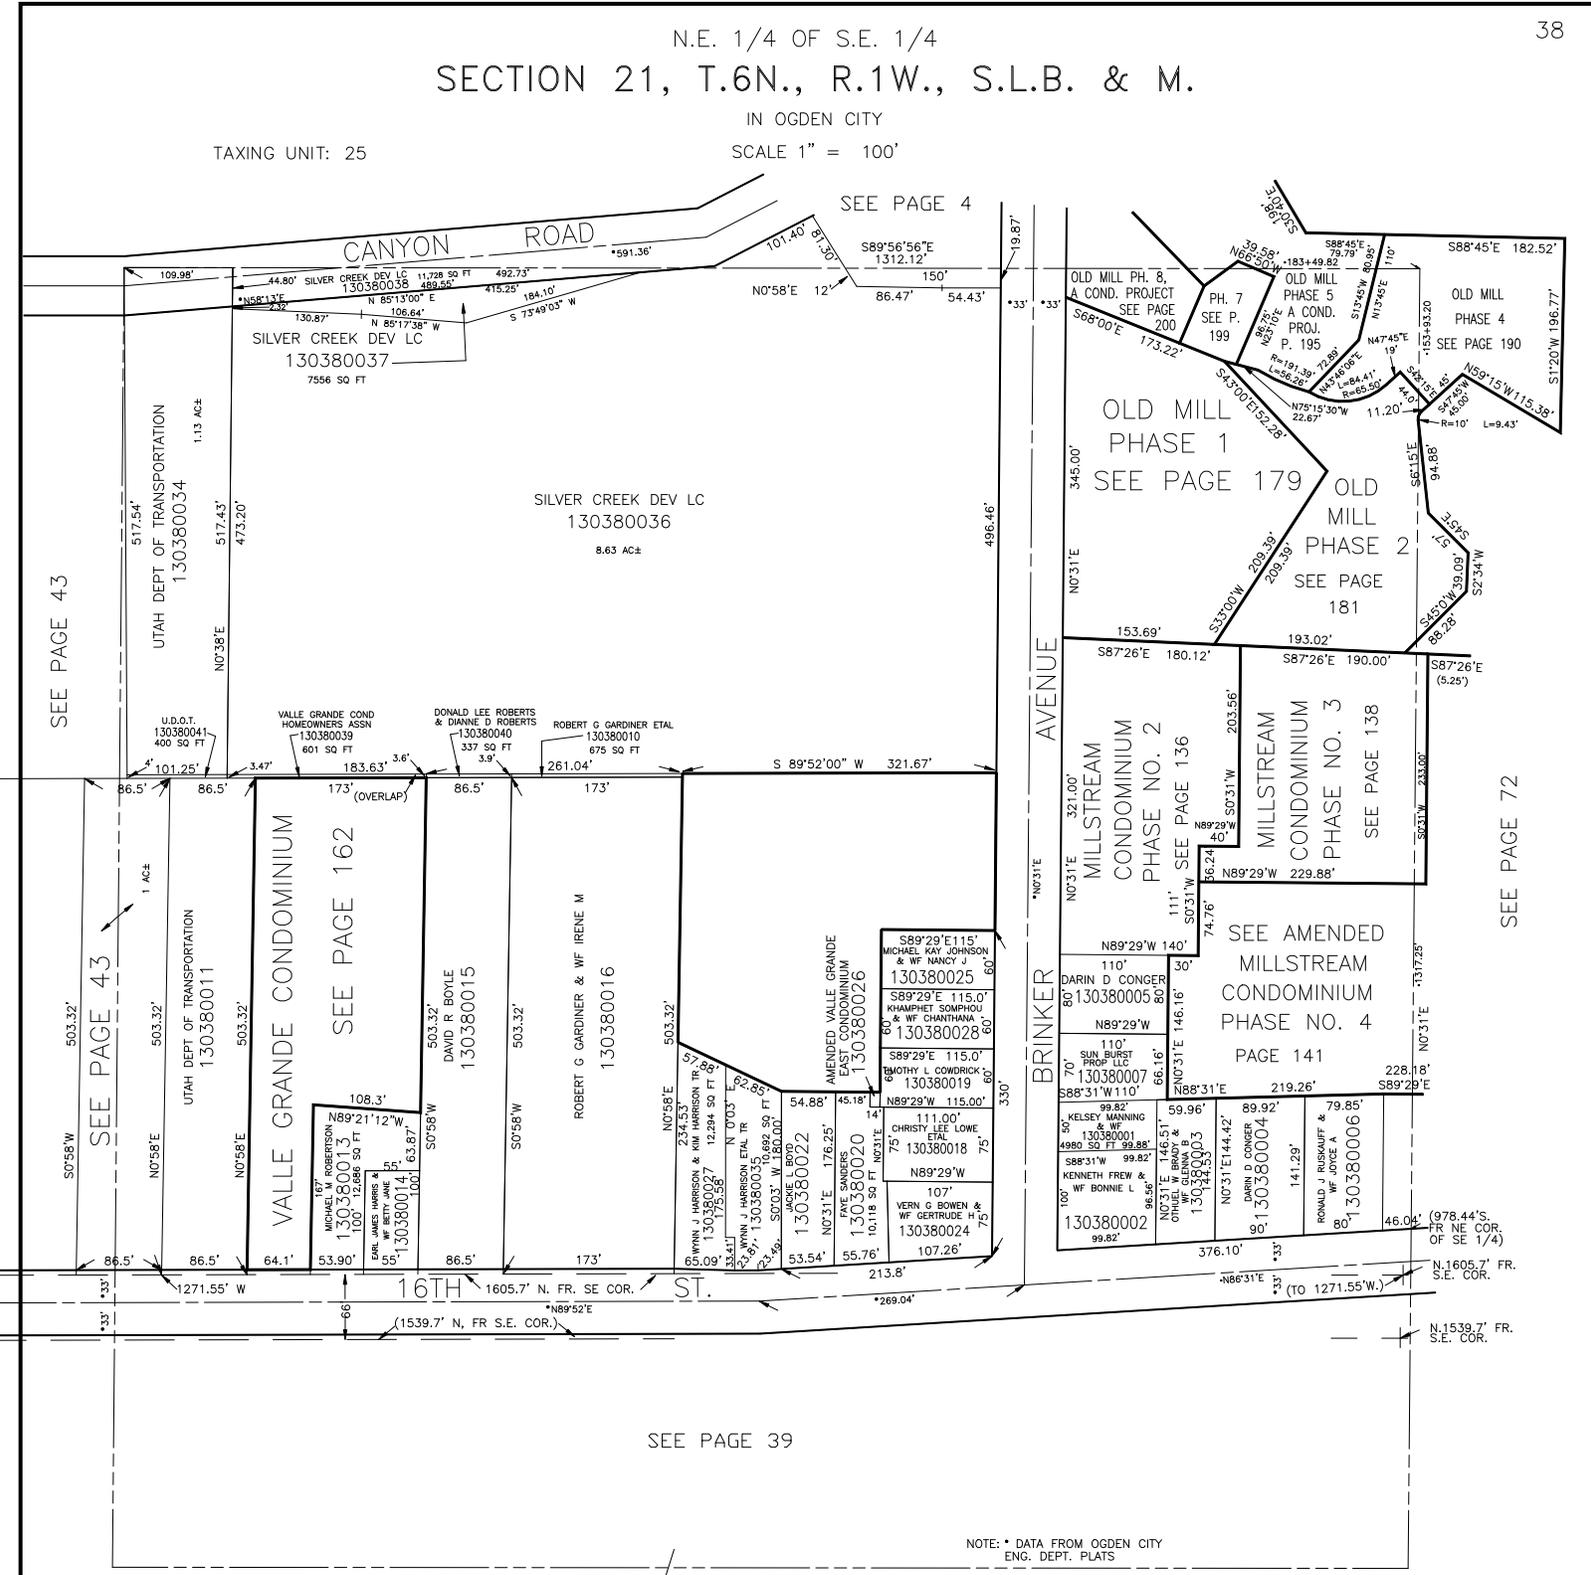

SEE PAGE 39

NOTE: * DATA FROM OGDEN CITY
ENG. DEPT. PLATS