


N.E. 1/4 OF S.E. 1/4  
SECTION 21, T.6N., R.1W., S.L.B. & M.

IN OGDEN CITY

SCALE 1" = 100'

TAXING UNIT: 25

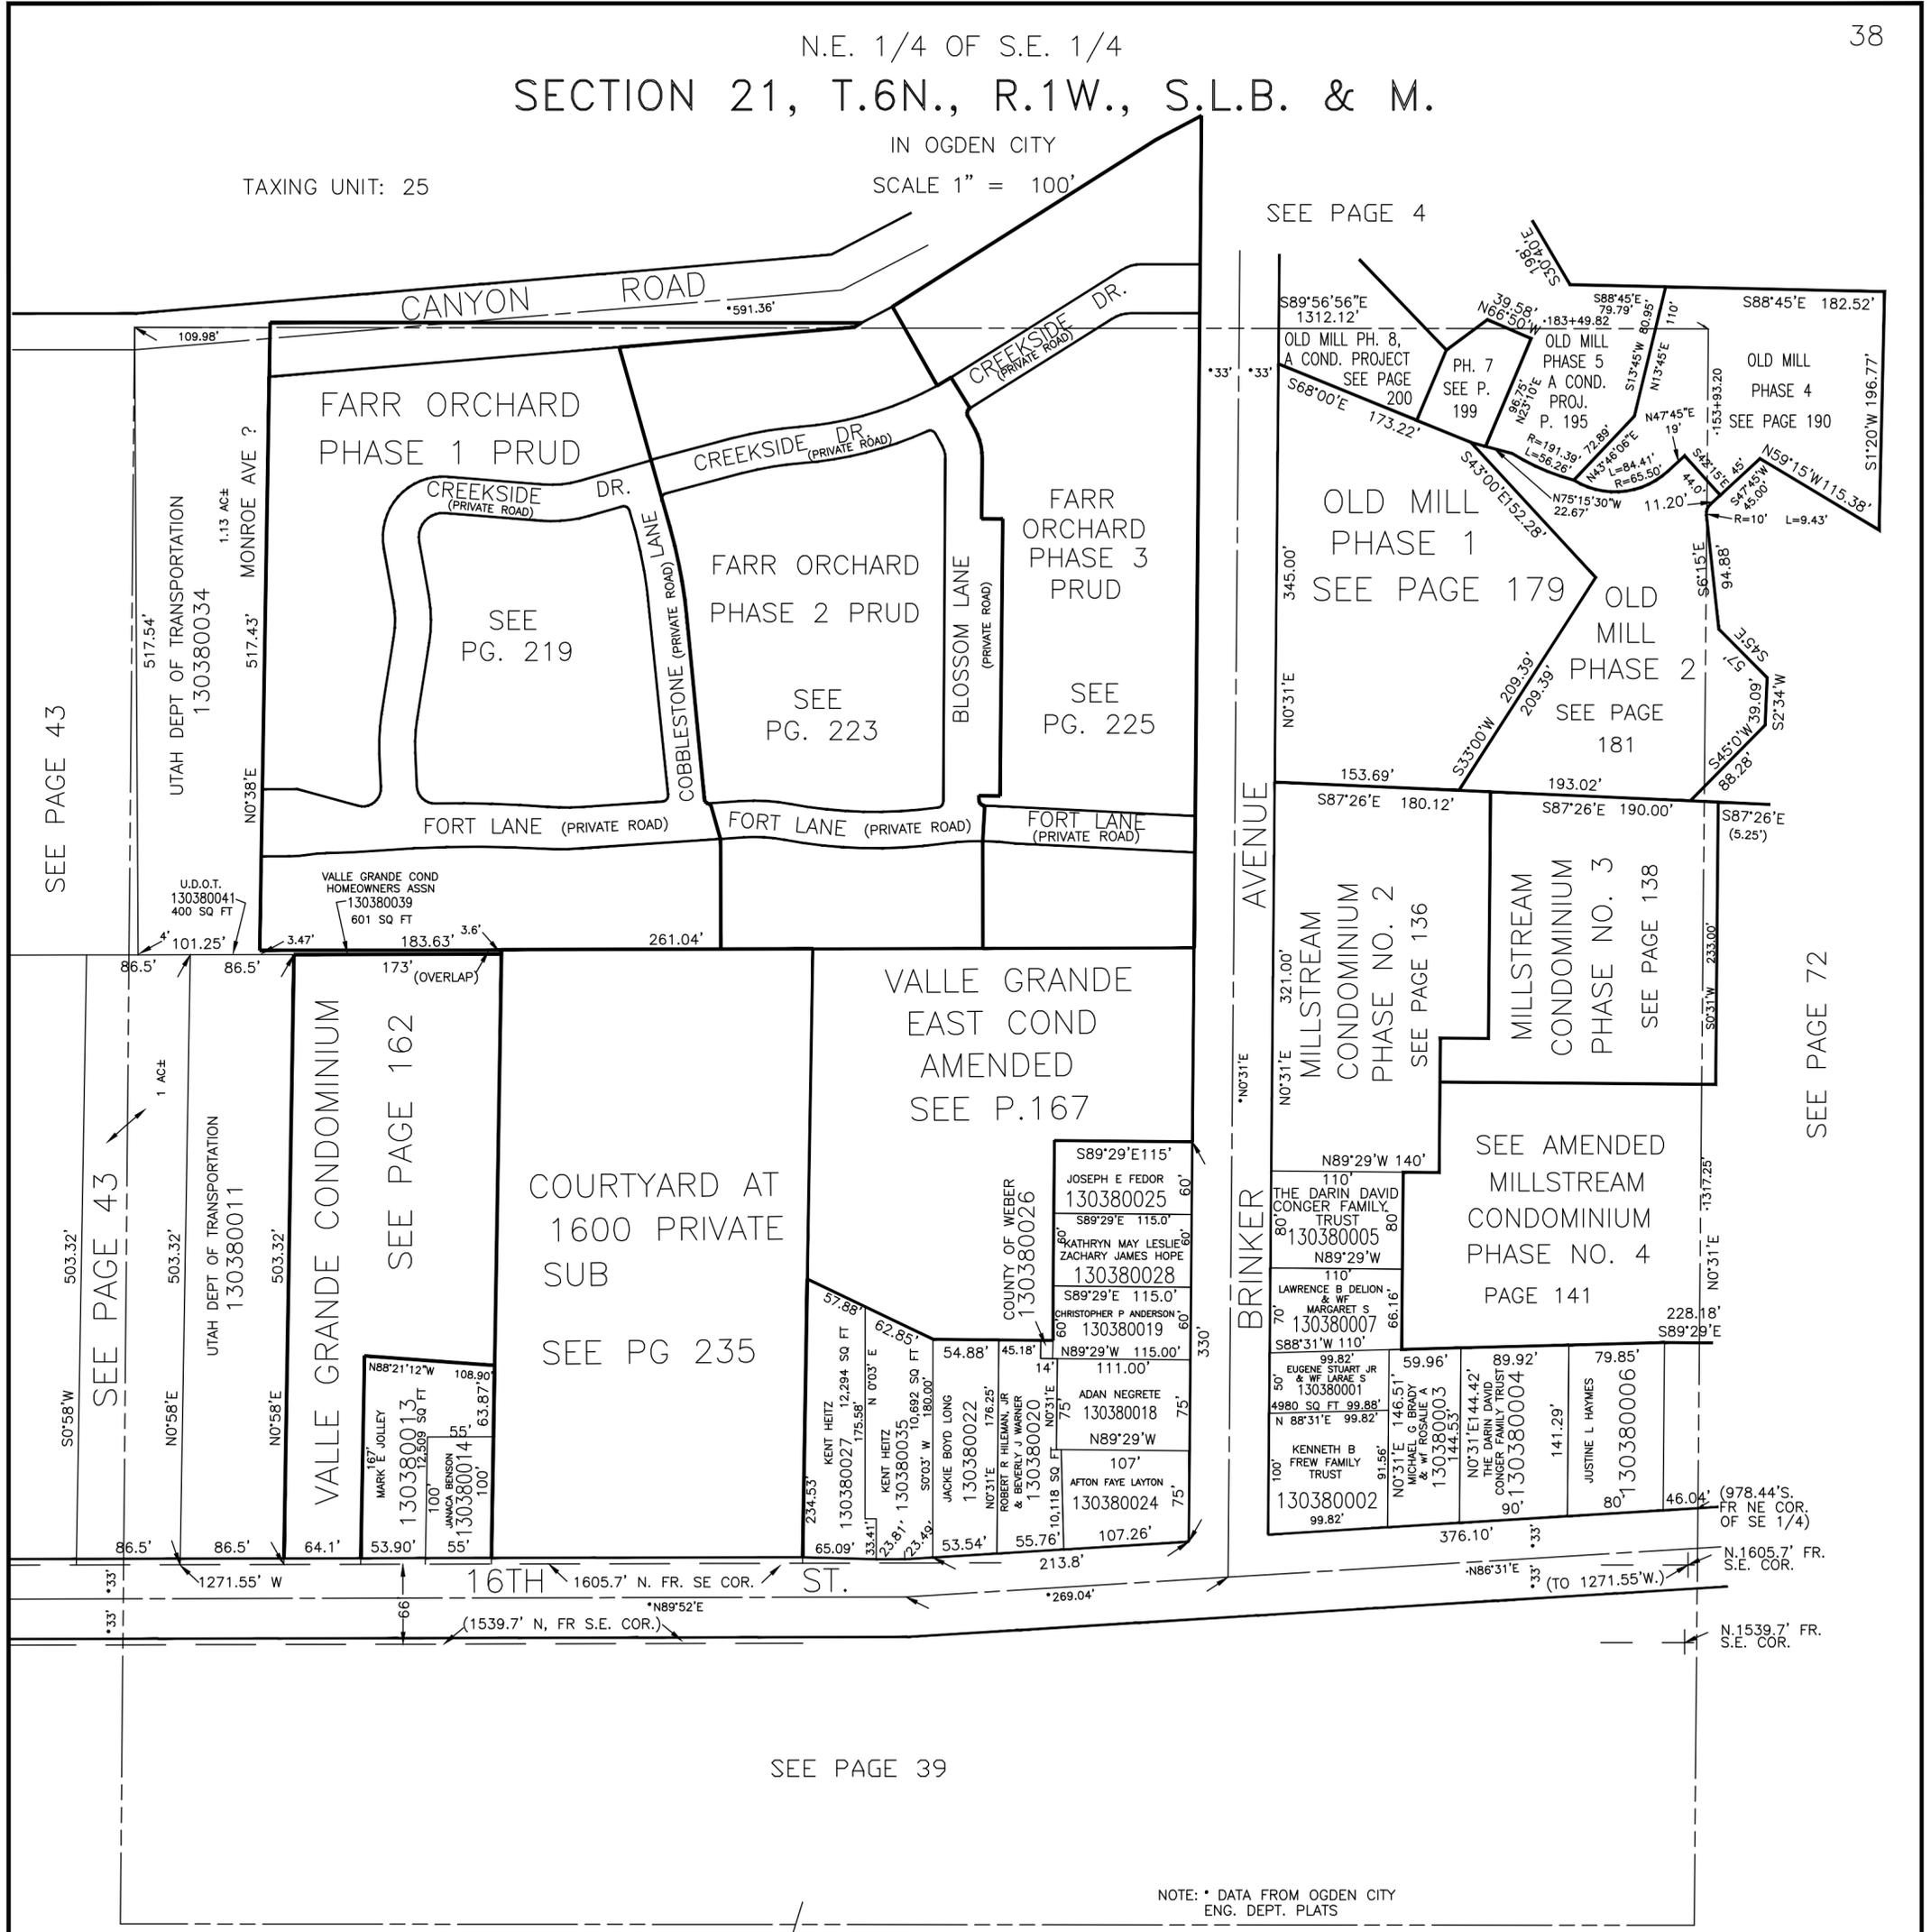

SEE PAGE 43

SEE PAGE 43

SEE PAGE 4

OLD MILL PHASE 1  
SEE PAGE 179

OLD MILL PHASE 2  
SEE PAGE 181

MILLSTREAM CONDOMINIUM PHASE NO. 2  
SEE PAGE 136

MILLSTREAM CONDOMINIUM PHASE NO. 3  
SEE PAGE 138

SEE AMENDED MILLSTREAM CONDOMINIUM PHASE NO. 4  
PAGE 141

SEE PAGE 72

SEE PAGE 39

NOTE: \* DATA FROM OGDEN CITY  
ENG. DEPT. PLATS