


N 1539.7' AND  
W 1297.3' FROM  
SE COR. SEC 21

TAXING UNIT: 25 PART OF S.E. 1/4  
SECTION 21, T.6N., R.1W., S.L.B. & M.  
IN OGDEN CITY

SCALE 1" = 100' SEE PAGE 38

39

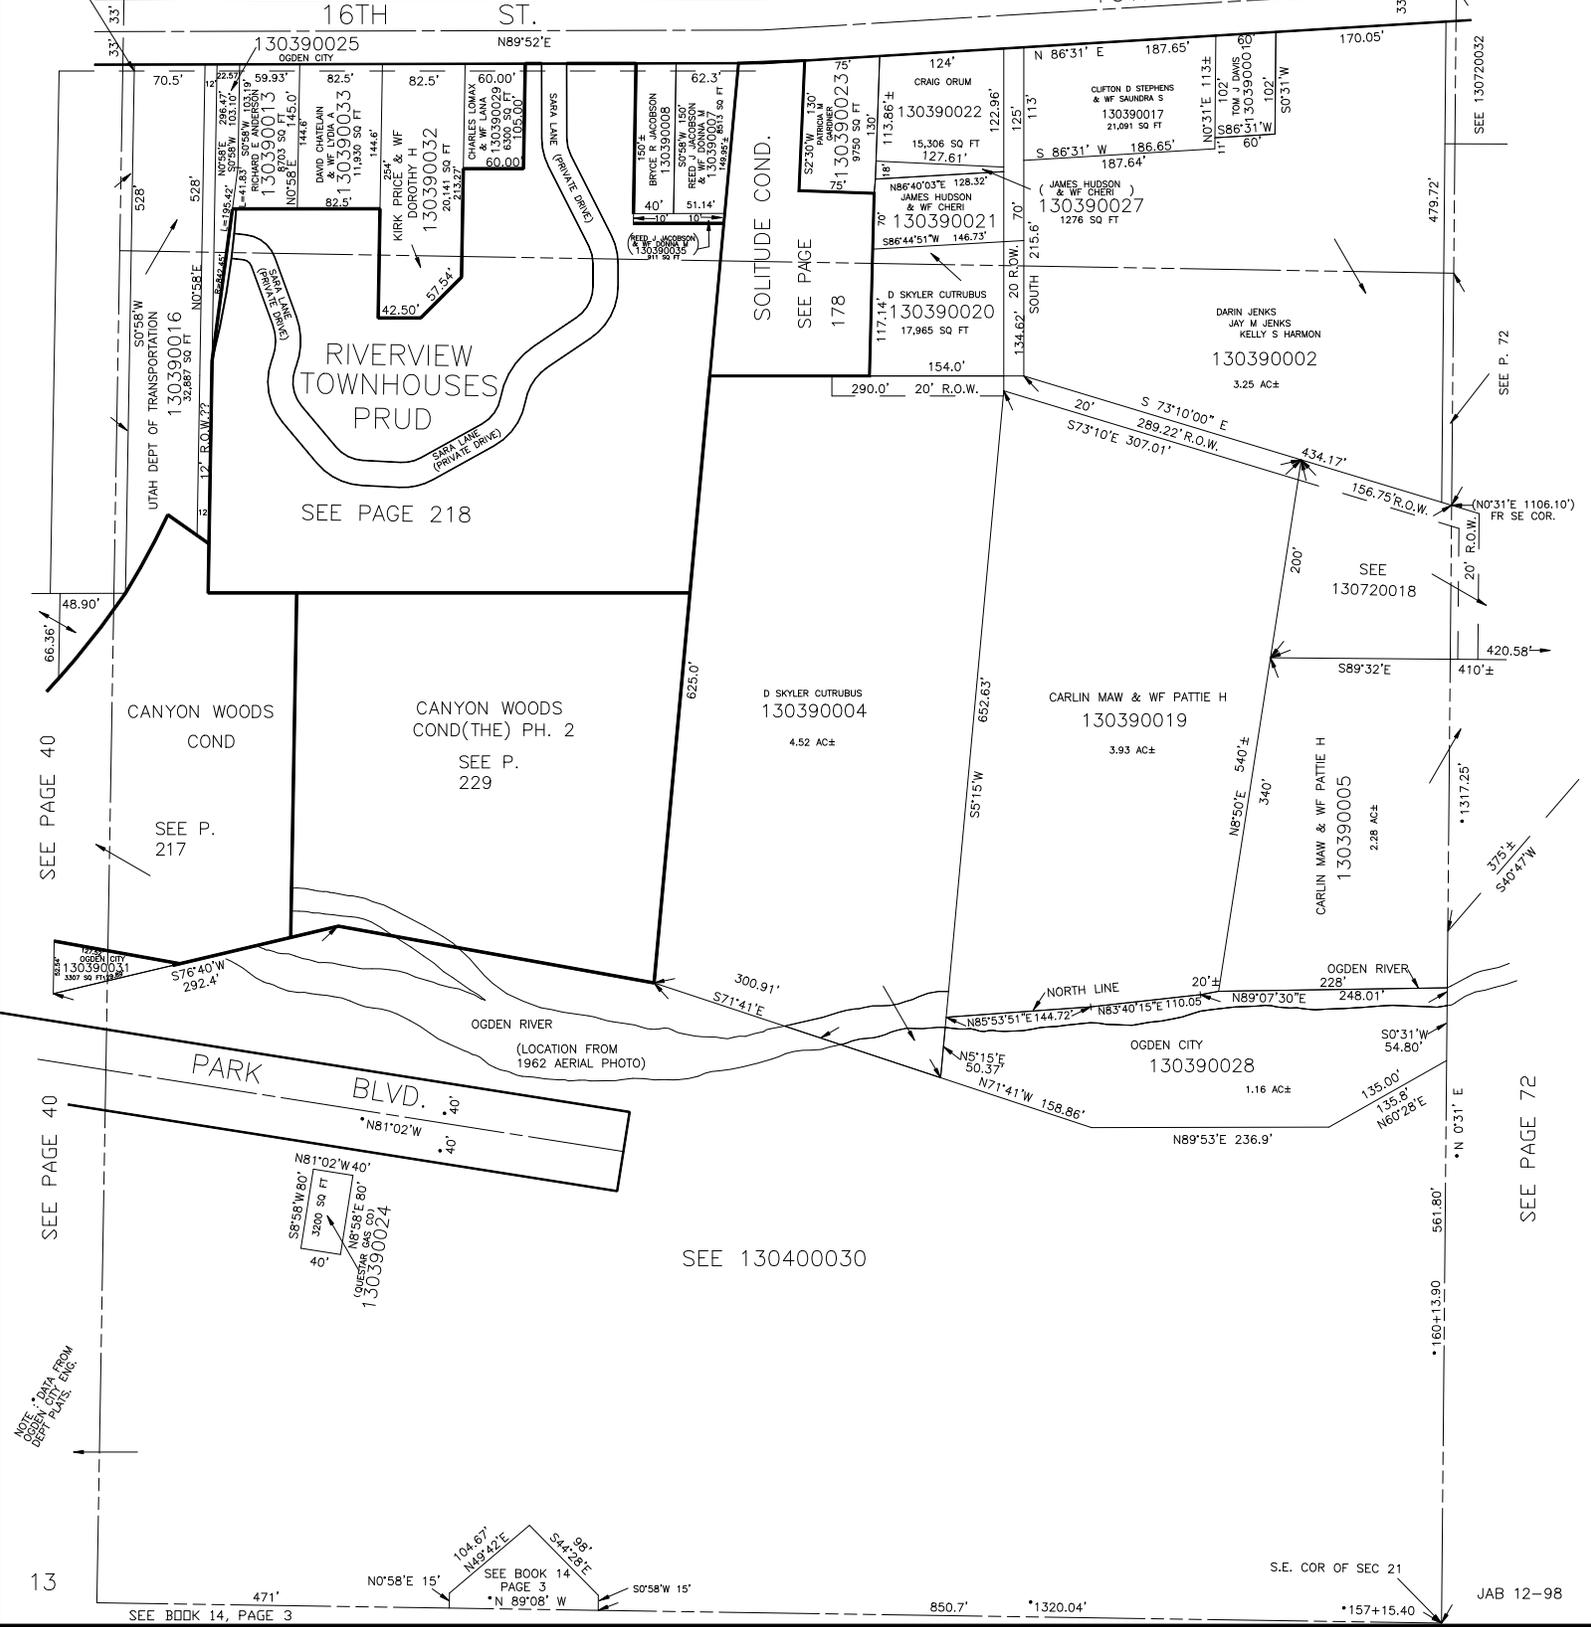

NOTE: DATA FROM  
DEPT. PLATS.

13

SEE BOOK 14, PAGE 3

SEE BOOK 14  
PAGE 3  
N 89°08' W  
50°58' W 15'  
104.67'  
N69°42'E  
544.78'E  
98'

S.E. COR OF SEC 21

JAB 12-98

SEE PAGE 72

SEE 130720032

SEE P. 72

SEE PAGE 40

SEE PAGE 40

SEE P. 217

SEE PAGE 218

SEE P. 229

SOLITUDE COND.  
SEE PAGE 178

SEE 130720018

SEE P. 72

SEE PAGE 72