


N 1539.7' AND
W 1297.3' FROM
SE COR. SEC 21

TAXING UNIT: 25 PART OF S.E. 1/4
SECTION 21, T.6N., R.1W., S.L.B. & M.
IN OGDEN CITY

SCALE 1" = 100' SEE PAGE 38

39

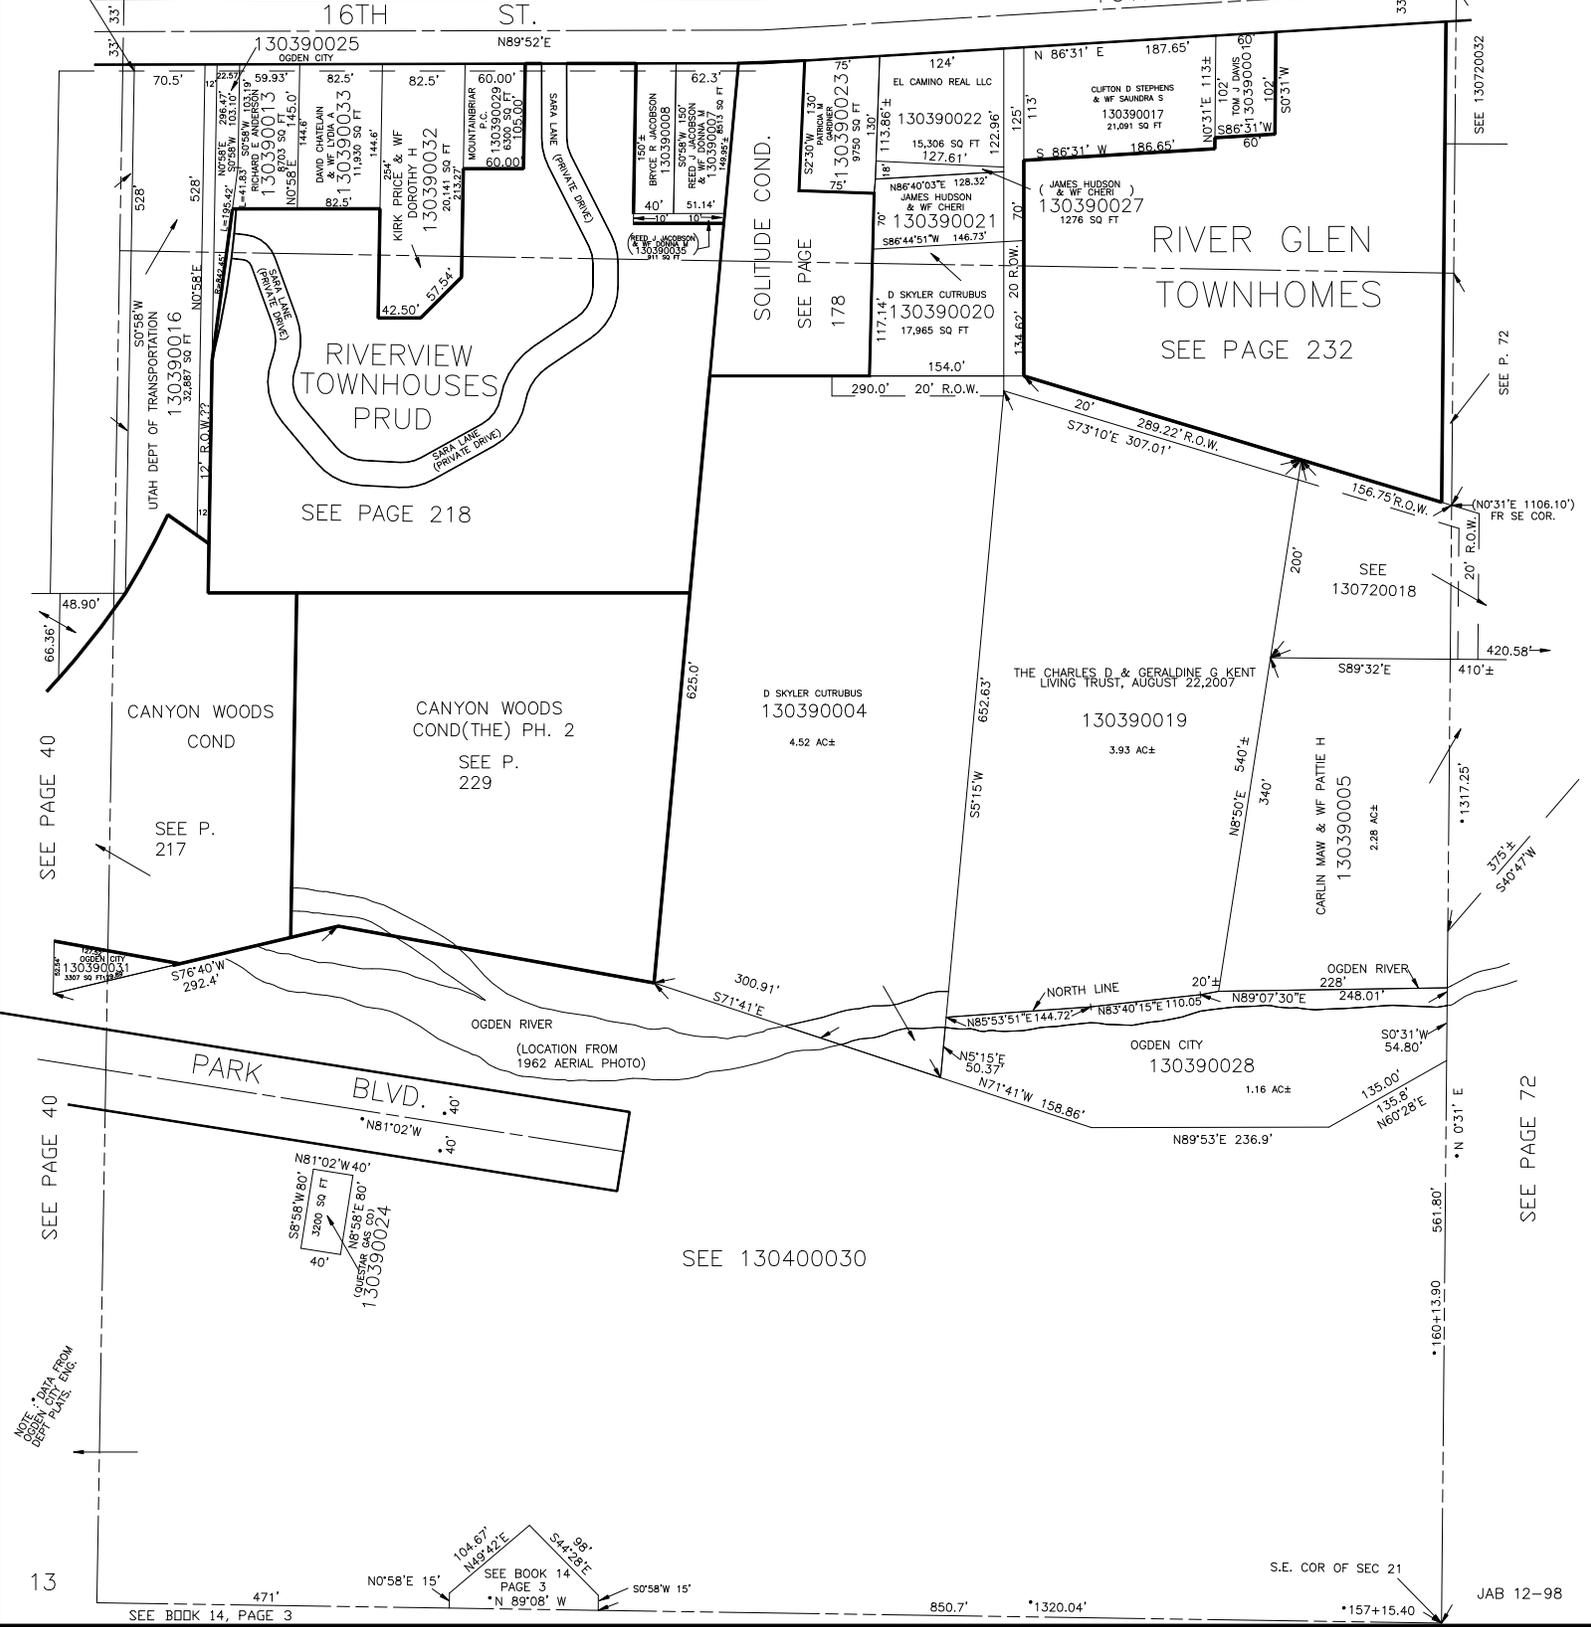

NOTE: DATA FROM
DEPT. PLATS

13

SEE BOOK 14, PAGE 3

SEE BOOK 14
PAGE 3
N 89°08' W
S 44°28' E
104.67'
140.42' E
98'
50°58' W 15'

S.E. COR OF SEC 21

JAB 12-98

SEE PAGE 40

SEE PAGE 40

SEE P. 217

SEE PAGE 218

SEE P. 229

SEE 130400030

SOLITUDE COND.
SEE PAGE 178

RIVER GLEN
TOWNHOMES
SEE PAGE 232

SEE 130720032

SEE P. 72

SEE 130720018

SEE P. 217

SEE PAGE 72