


N 1539.7' AND
W 1297.3' FROM
SE COR. SEC 21

TAXING UNIT: 25 PART OF S.E. 1/4
SECTION 21, T.6N., R.1W., S.L.B. & M.
IN OGDEN CITY

SCALE 1" = 100' SEE PAGE 38

39

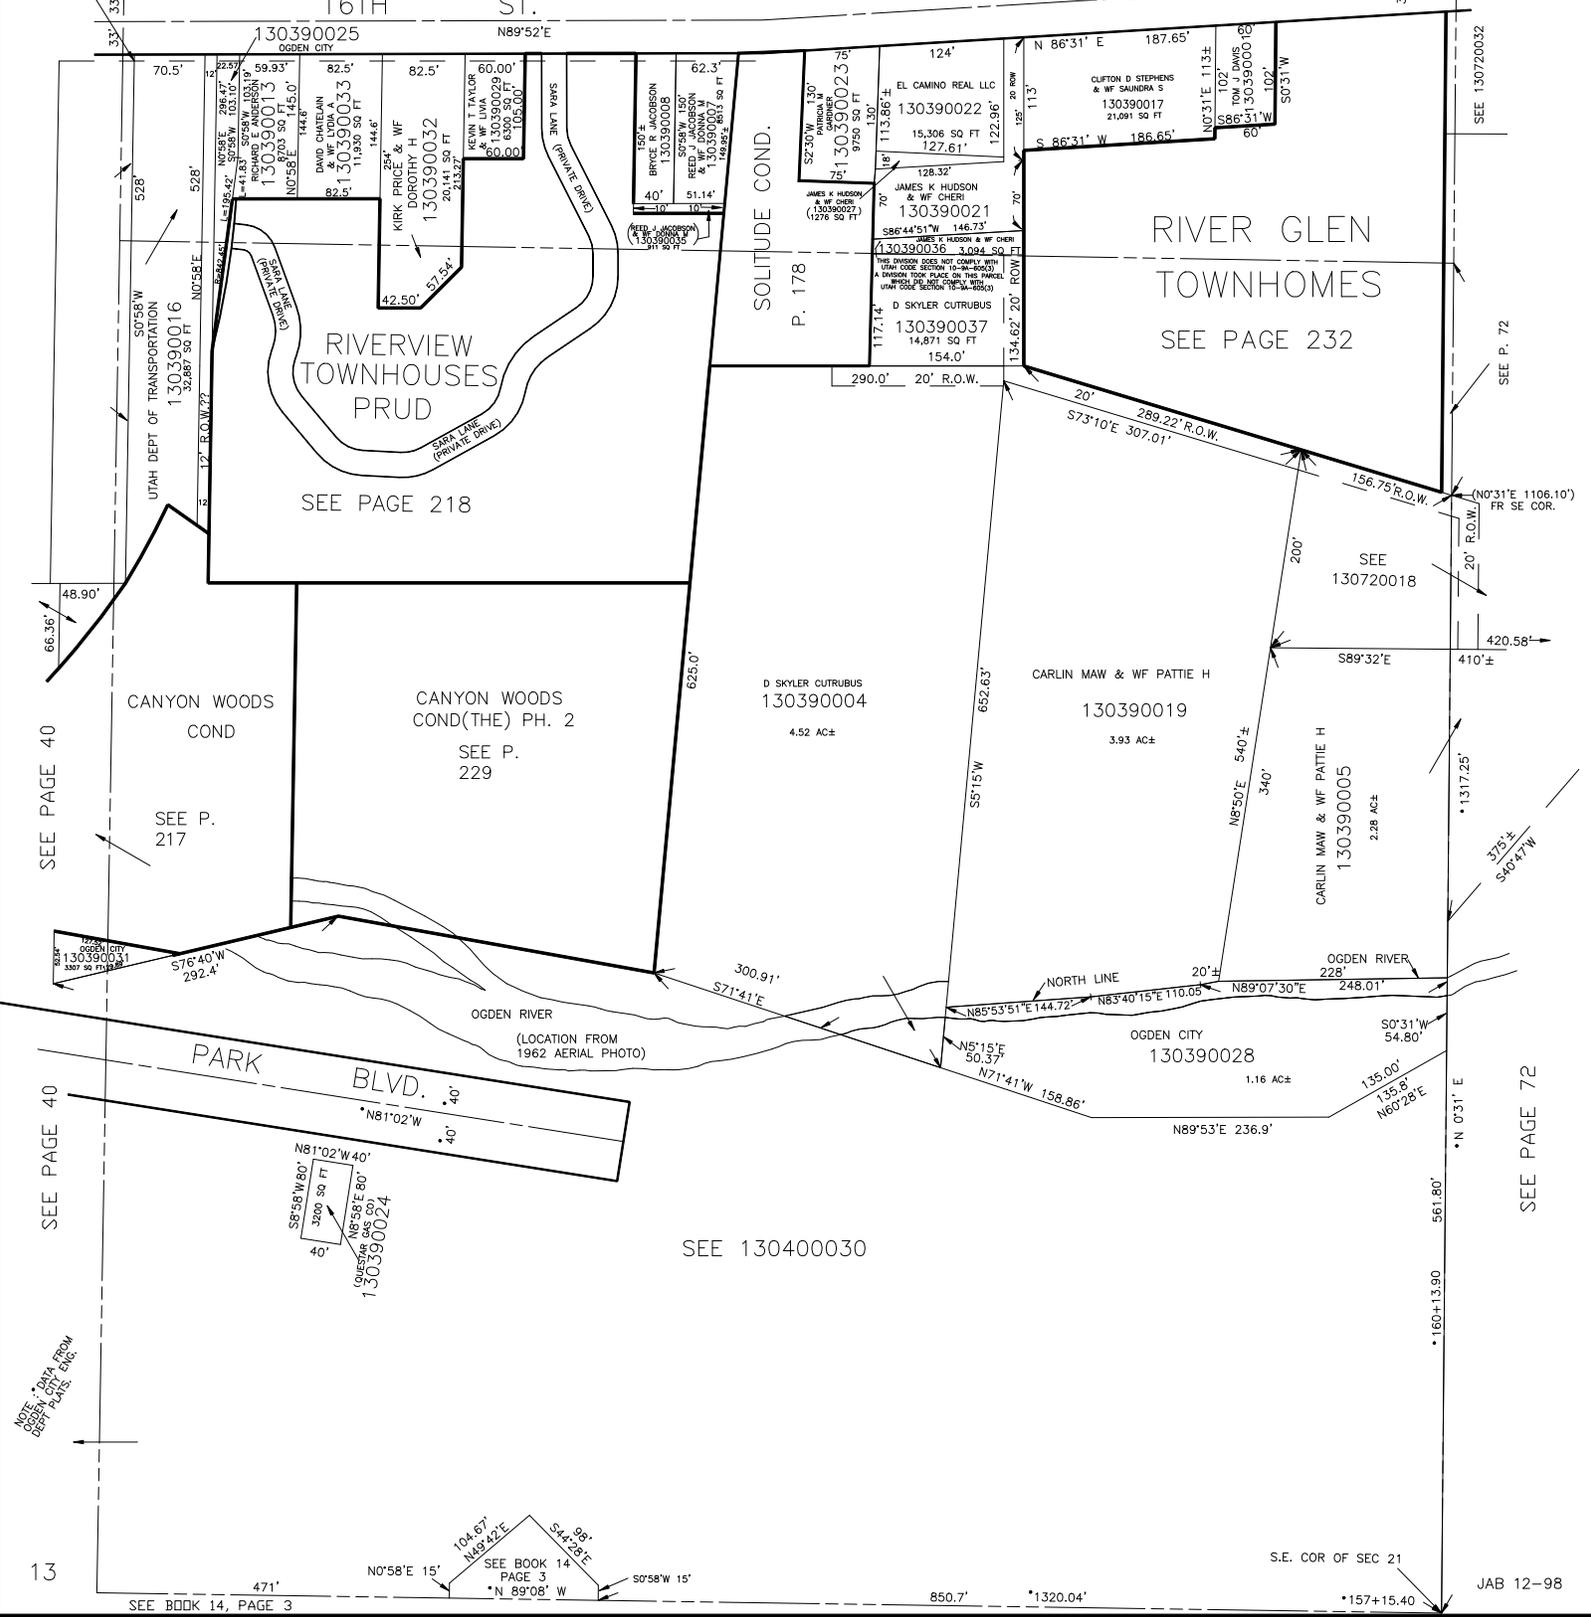

NOTE: DATA FROM
DEPT. PLATS.

13

SEE BOOK 14, PAGE 3

SEE BOOK 14
PAGE 3
N 89°08' W
50°58' W 15'
104.67'
N 69°42' E
544.78' E
98'

SEE 130400030

S.E. COR OF SEC 21

JAB 12-98

SEE PAGE 72

SEE P. 72

SEE 130720032

SEE 130720018

SEE PAGE 40

SEE PAGE 40

SEE P. 217

SEE P. 229

RIVER GLEN
TOWNHOMES
SEE PAGE 232

RIVERVIEW
TOWNHOUSES
PRUD
SEE PAGE 218

CANYON WOODS
COND(THE) PH. 2
SEE P. 229

CANYON WOODS
COND

SOLITUDE COND.
P. 178

D SKYLER CUTRUBUS
130390004
4.52 AC±

CARLIN MAW & WF PATTIE H
130390019
3.93 AC±

CARLIN MAW & WF PATTIE H
130390005
2.28 AC±

OGDEN CITY
130390028
1.16 AC±

JAMES K HUDSON
& WF CHERI
130390021
146.73
S86°44'51" W 146.73

D SKYLER CUTRUBUS
130390037
14,871 SQ FT
154.0'

EL CAMINO REAL LLC
130390022
15,306 SQ FT
127.61'

CLIFTON D STEPHENS
& WF SAUNDRA S
130390017
21,091 SQ FT

JAMES K HUDSON & WF CHERI
130390036
3,094 SQ FT

OGDEN RIVER
228'

OGDEN RIVER
228'