


N 1539.7' AND  
W 1297.3' FROM  
SE COR. SEC. 21

TAXING UNIT: 25 PART OF S.E. 1/4  
SECTION 21, T.6N., R.1W., S.L.B. & M.  
IN OGDEN CITY

SCALE 1" = 100' SEE PAGE 38

39

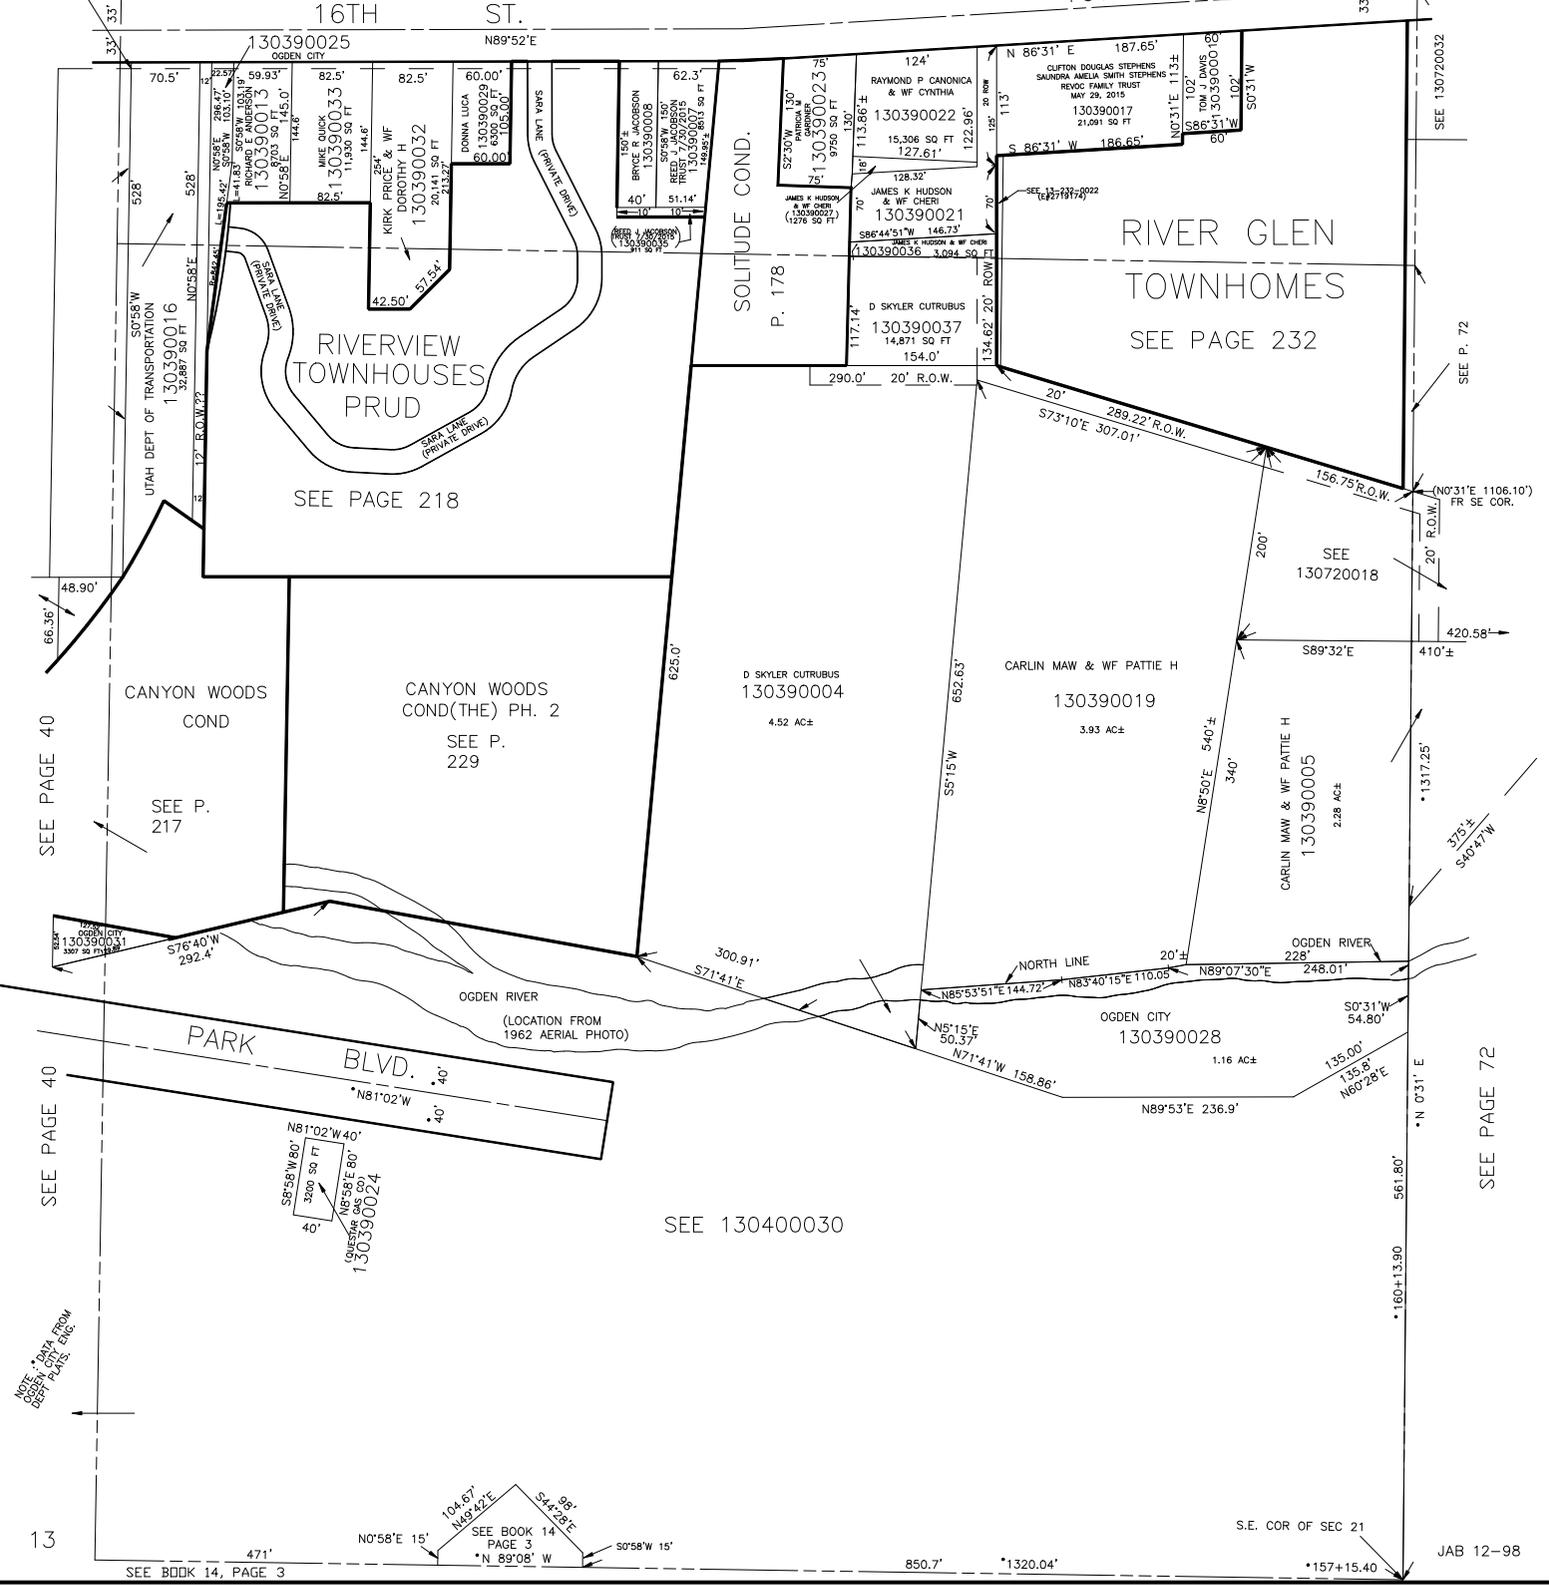

13

SEE BOOK 14, PAGE 3

SEE BOOK 14  
PAGE 3  
\*N 89°08' W  
50°58' W 15'  
104.67'  
N49°42'  
S44°28' E  
98'

S.E. COR OF SEC 21

JAB 12-98

SEE PAGE 40

SEE P. 217

SEE P. 229

SEE 130400030

SEE PAGE 72

SEE P. 72

SEE 130720032

SEE 130720018

(N0°31'E 1106.10')  
FR SE COR.

\*N 0°31' E  
561.80'

\*157+15.40

\*1320.04'

850.7'

471'

NOTE: DATA FROM  
DEPT. PLATS