


SECTION 21, T.6N., R.1W., S.L.B. & M.

IN OGDEN CITY SCALE 1" = 50' SEE PAGE 43

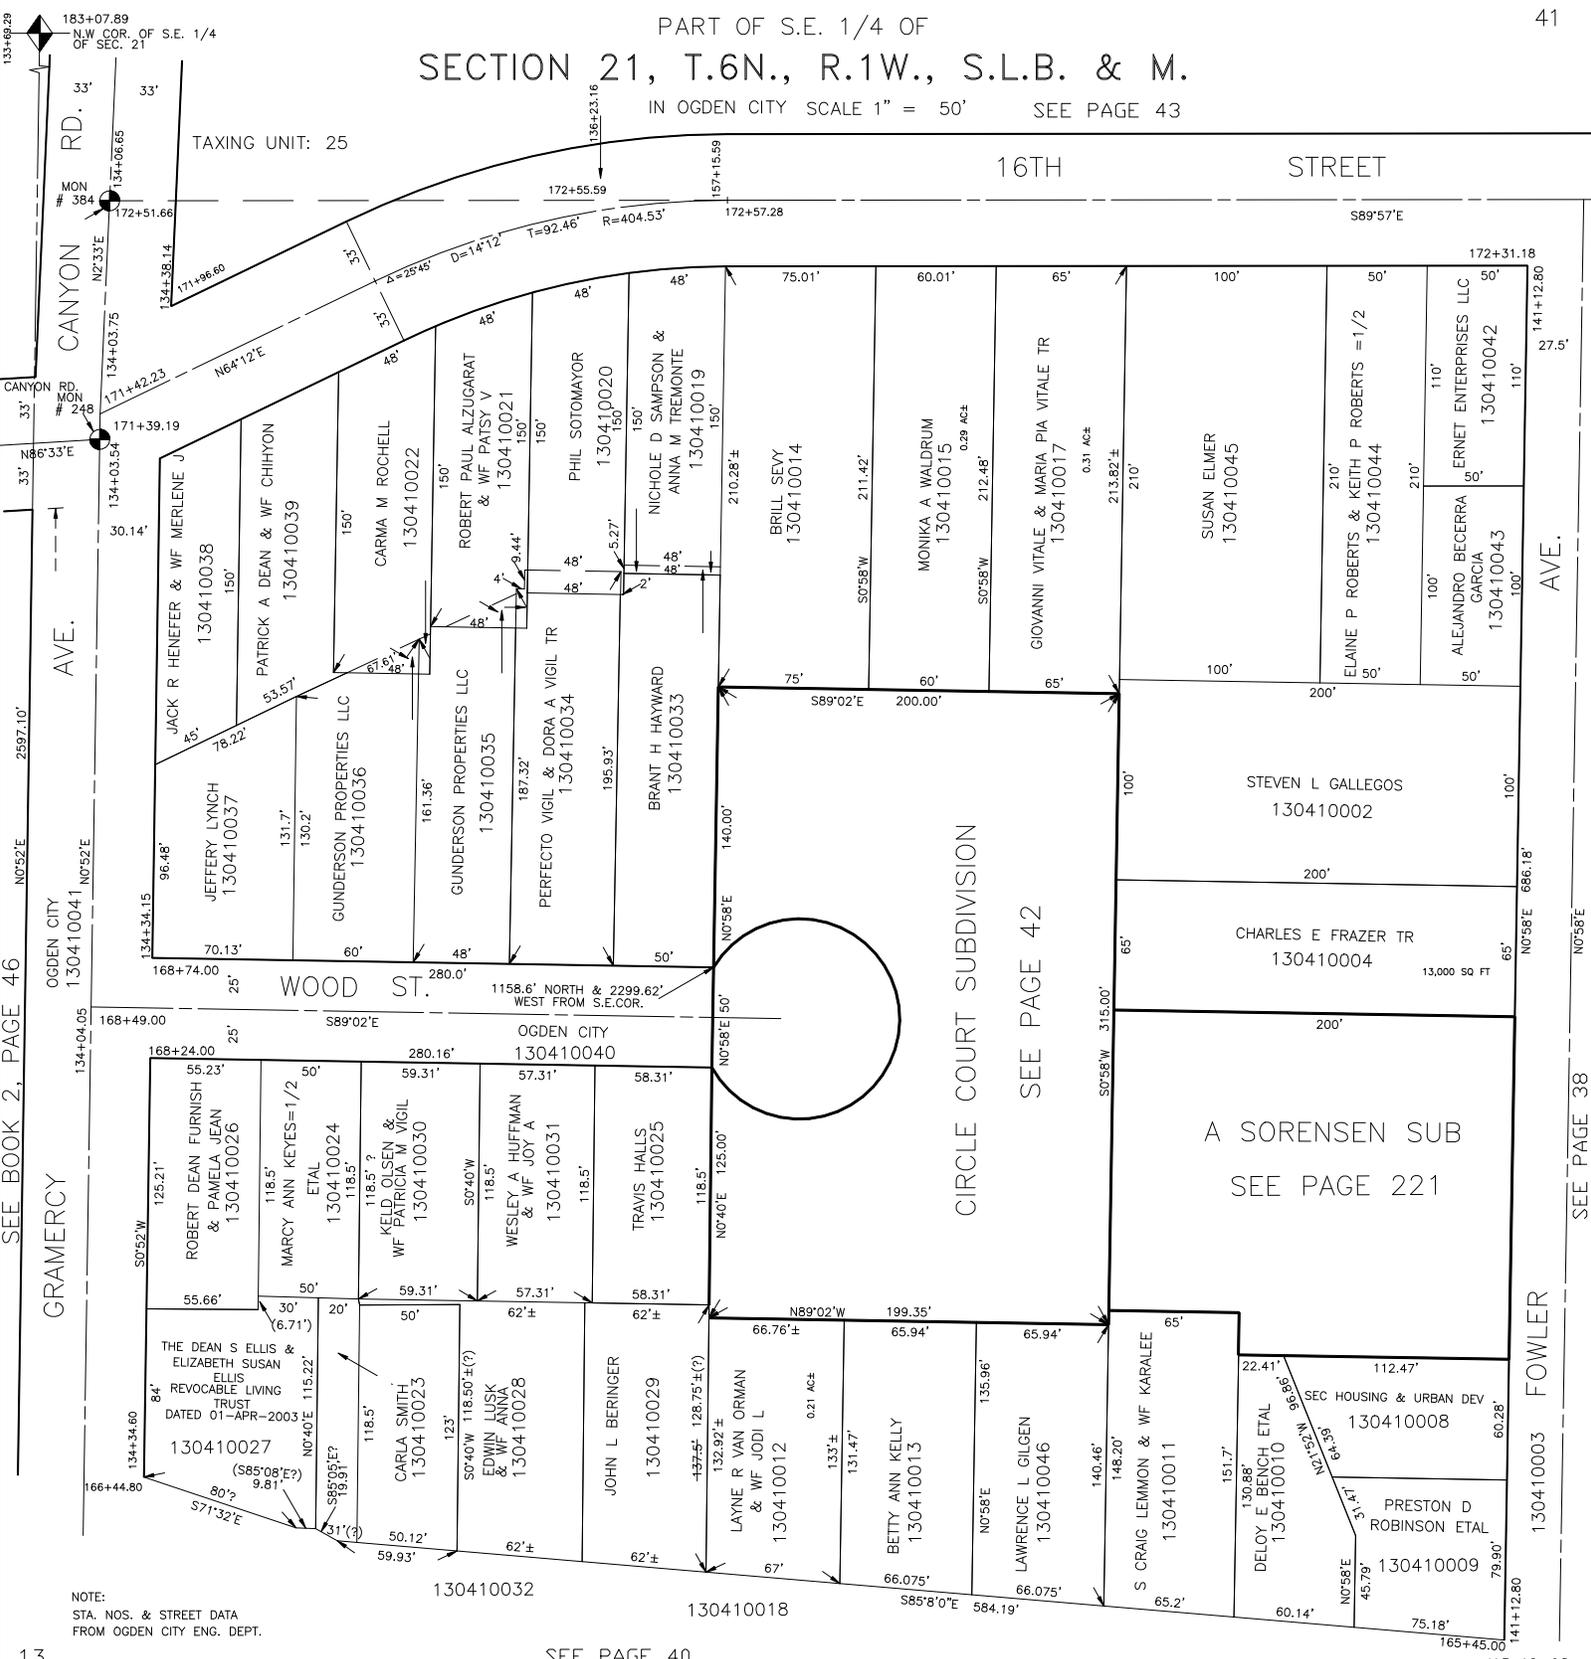

SEE BOOK 2, PAGE 46

13

SEE PAGE 40

SEE PAGE 38

FOWLER AVE.

JAB 12-98

NOTE: STA. NOS. & STREET DATA FROM OGDEN CITY ENG. DEPT.

183+07.89 N.W. COR. OF S.E. 1/4 OF SEC. 21

TAXING UNIT: 25

16TH STREET

CANYON RD. MON # 384

CANYON RD. MON # 248

OGDEN CITY 130410041

OGDEN CITY 130410040

GRAMERCY

WOOD ST.

CIRCLE COURT SUBDIVISION


SEE PAGE 42

A SORENSEN SUB SEE PAGE 221

FOWLER AVE.

130410003

141+12.80

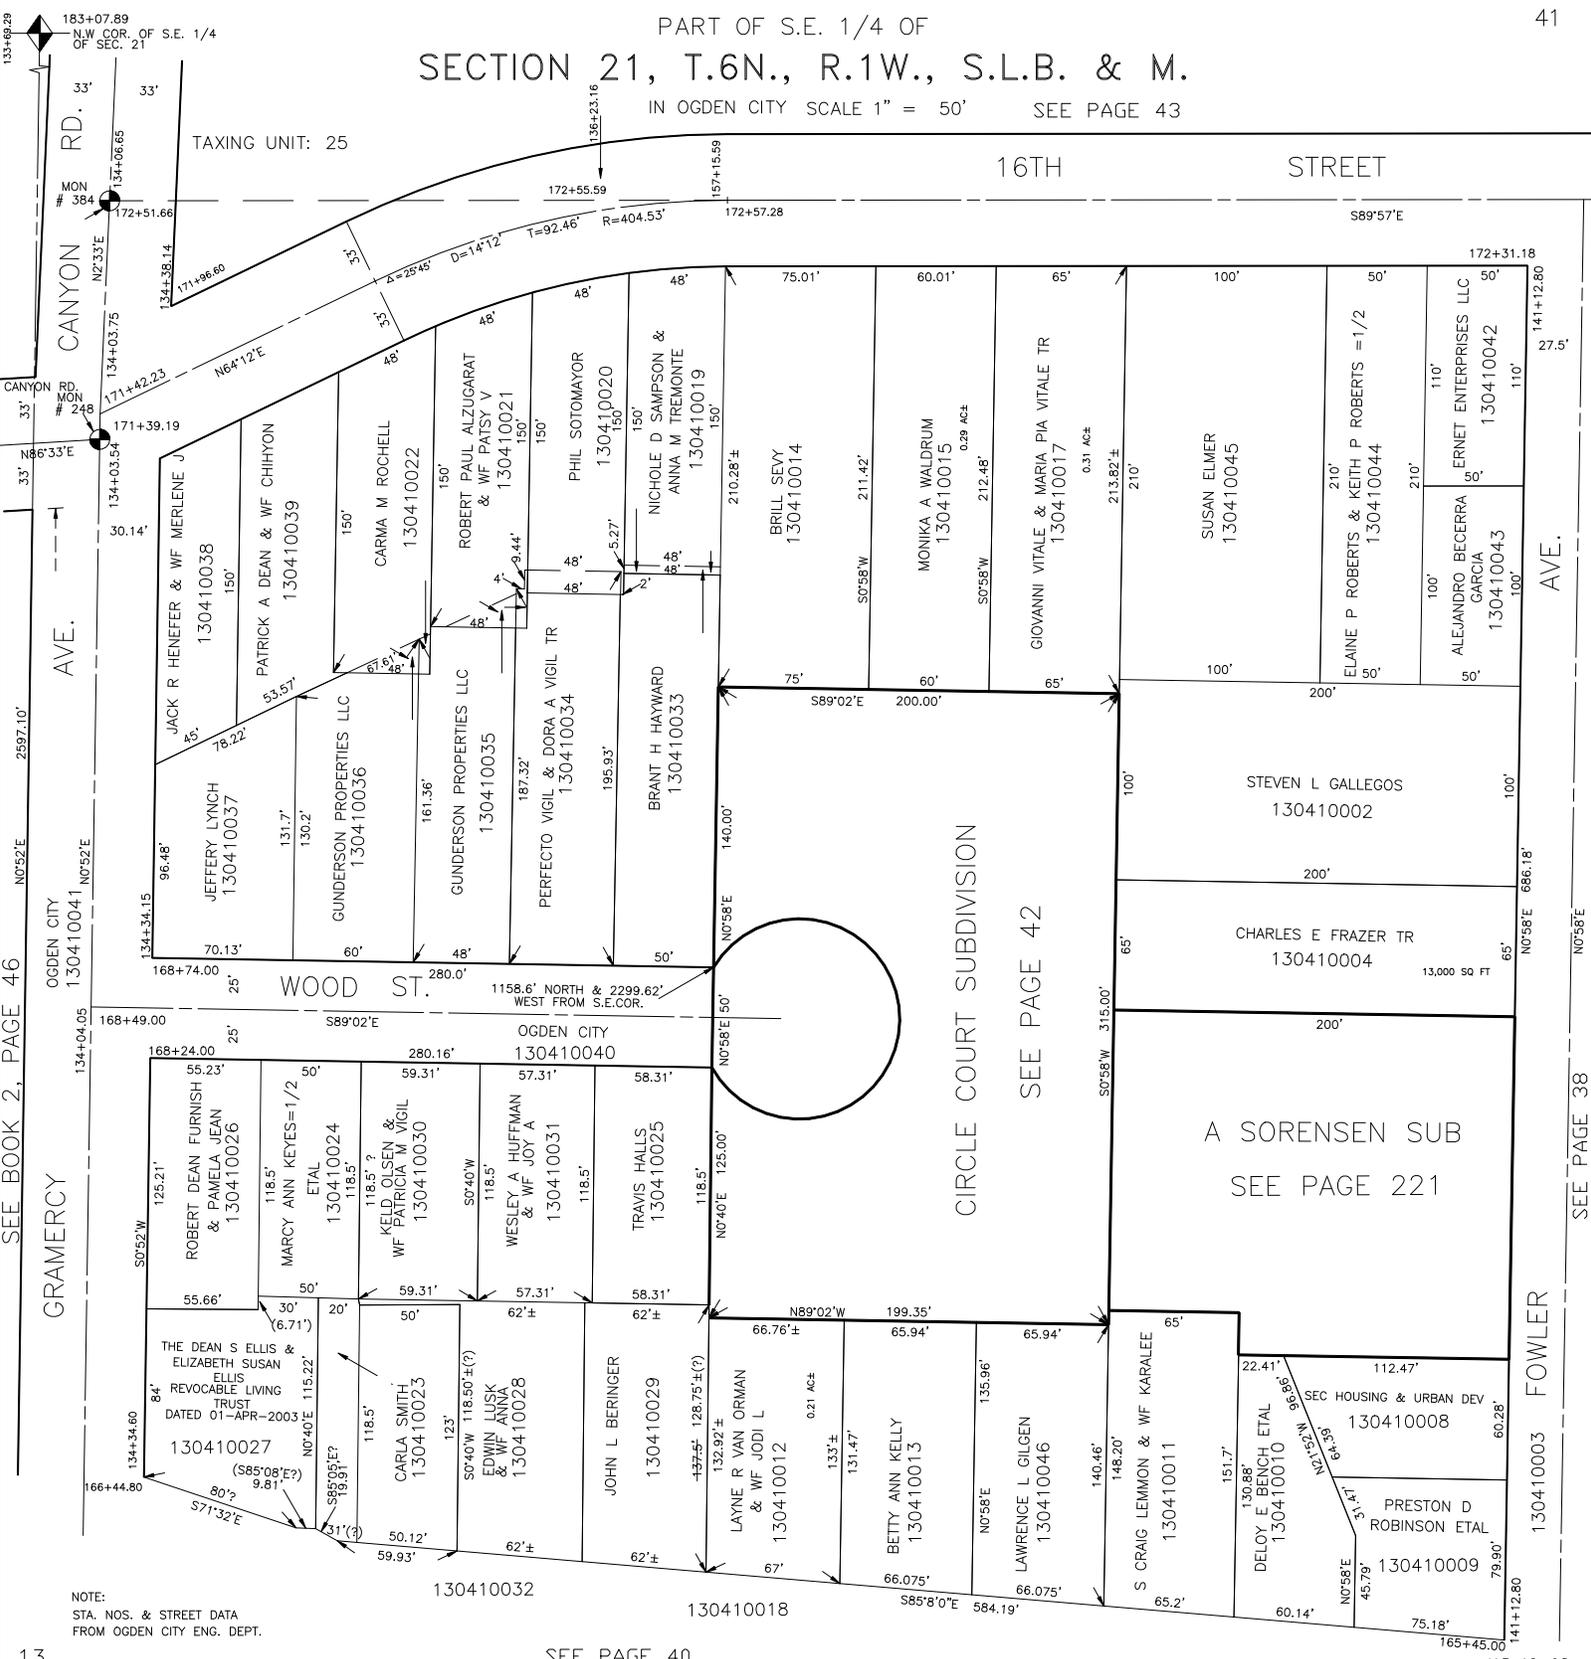

SEE BOOK 2, PAGE 46

13

SEE PAGE 40

SEE PAGE 38

FOWLER AVE.

JAB 12-98

NOTE: STA. NOS. & STREET DATA FROM OGDEN CITY ENG. DEPT.

183+07.89 N.W. COR. OF S.E. 1/4 OF SEC. 21

TAXING UNIT: 25

16TH STREET

CANYON RD. MON # 384

CANYON RD. MON # 248

OGDEN CITY 130410041

OGDEN CITY 130410040

GRAMERCY

WOOD ST.

CIRCLE COURT SUBDIVISION

SEE PAGE 42

A SORENSEN SUB SEE PAGE 221

FOWLER AVE.

130410003

141+12.80