


SECTION 21, T.6N., R.1W., S.L.B. & M.

IN OGDEN CITY SCALE 1" = 50' SEE PAGE 43

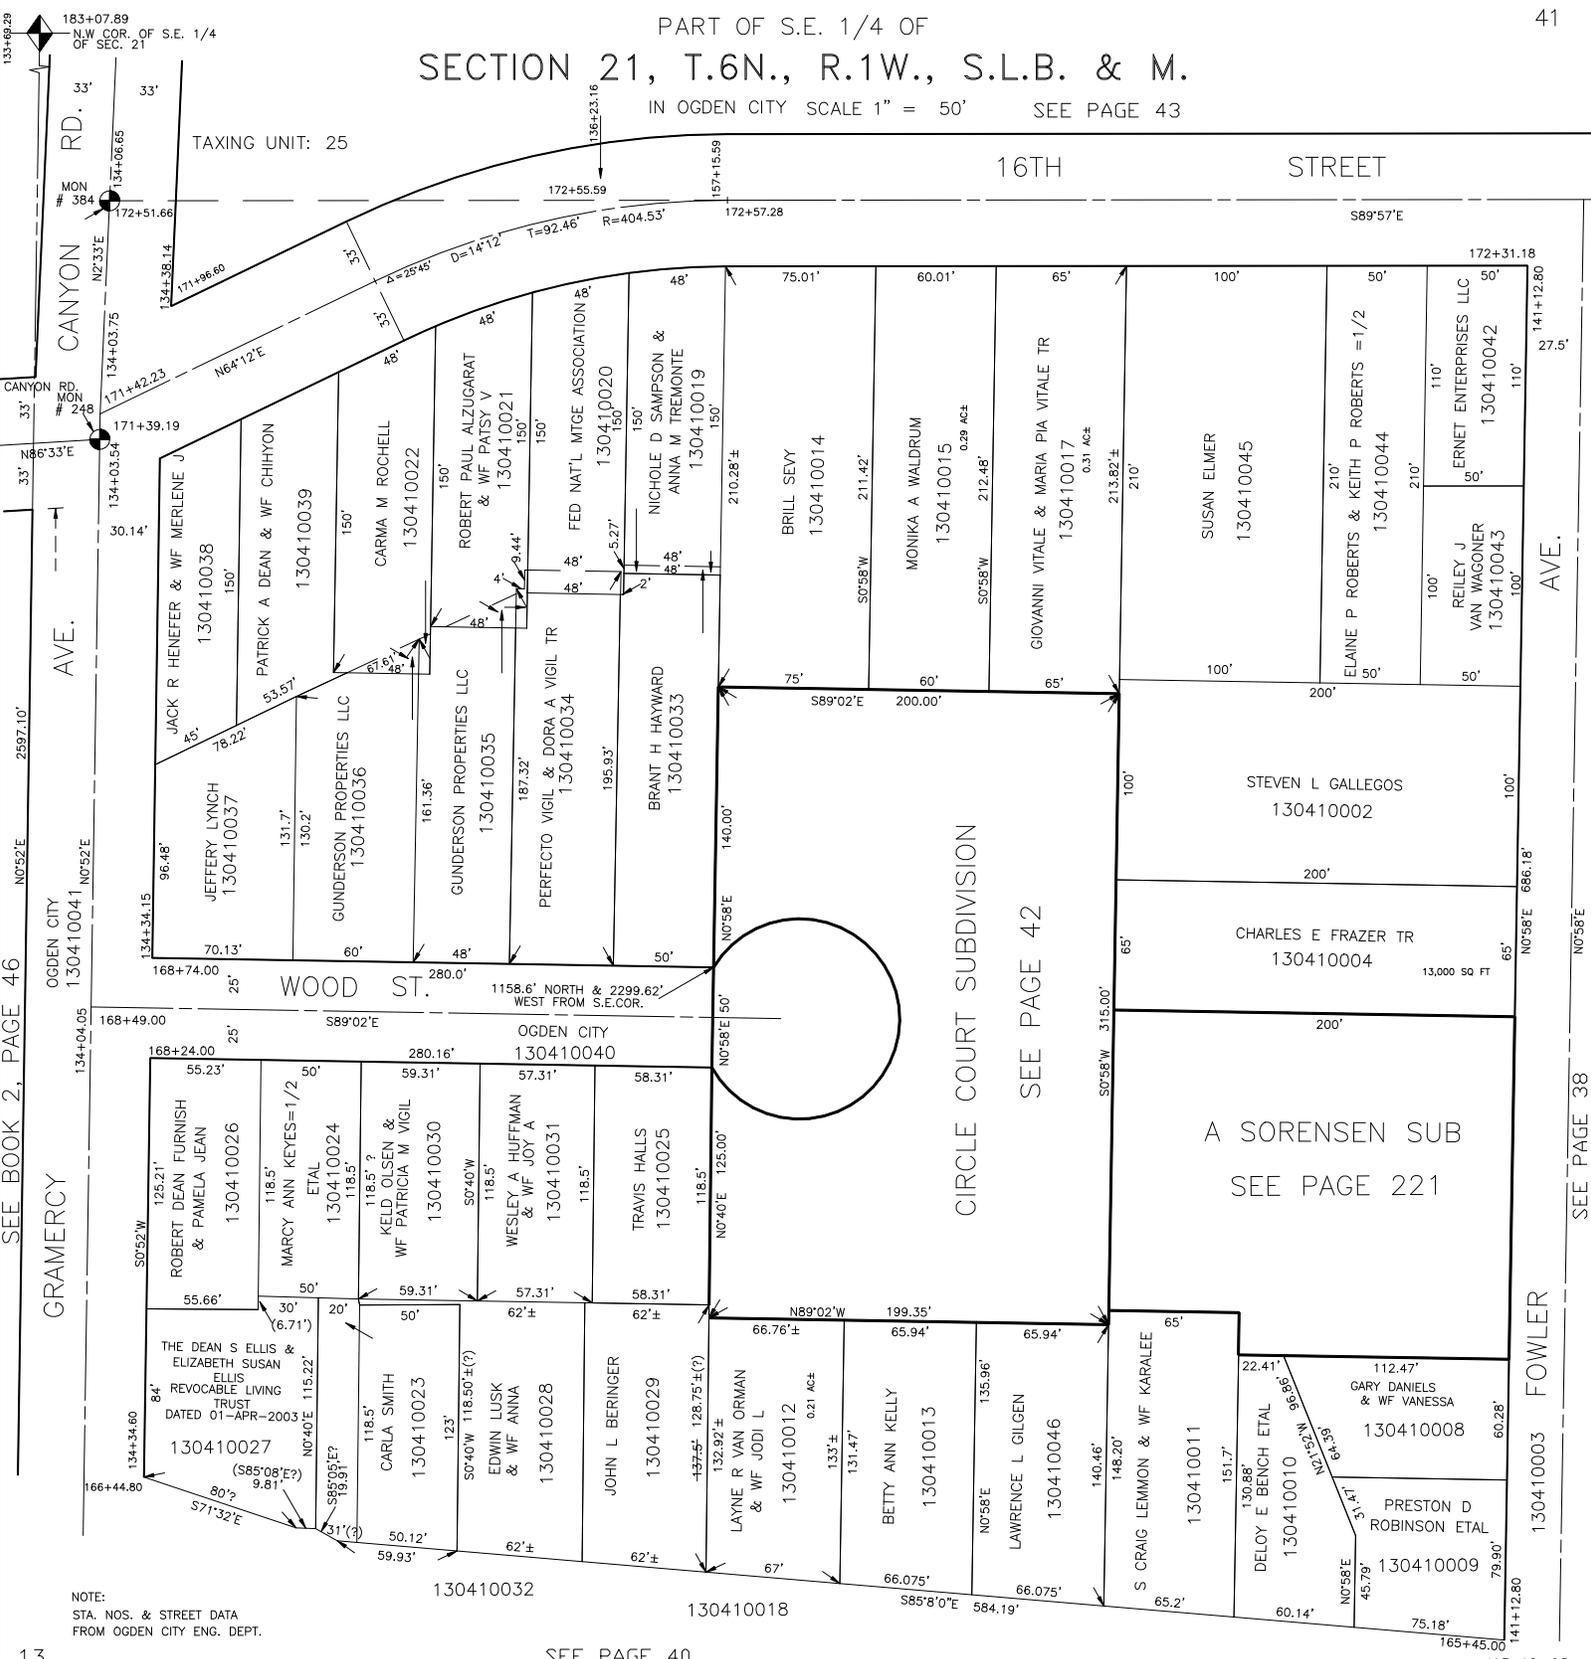

SEE BOOK 2, PAGE 46

13

SEE PAGE 40

SEE PAGE 42

SEE PAGE 38

JAB 12-98

NOTE: STA. NOS. & STREET DATA FROM OGDEN CITY ENG. DEPT.

183+07.89 N.W. COR. OF S.E. 1/4 OF SEC. 21

TAXING UNIT: 25

16TH STREET

CANYON RD. MON # 384

AVE.

GRAMERCY

WOOD ST.

CIRCLE COURT SUBDIVISION

A SORENSEN SUB SEE PAGE 221

FOWLER AVE.

130410003

130410004




130410008

130410009

130410010

130410011

130410012

130410013

130410014

130410015

130410016

130410017

130410018

130410019

130410020

130410021

130410022

130410036

130410037

130410038

130410039

130410043

130410044

