

PART OF S.E. 1/4 OF SECTION 21, T.6N., R.1W., S.L.B.&M.

42

CIRCLE COURT SUBDIVISION

TAXING UNIT 25

OGDEN CITY

PREFIX 13-042

SCALE 1" = 30'


SEE PAGE 41



SCALE: 1" = 30'

POINT OF BEGINNING: 2299.62 FT. WEST
AND 1158.6 FT. NORTH FROM S.E. COR. OF
SECTION 21, T.6 N., R.1 W.

SEE PAGE 41

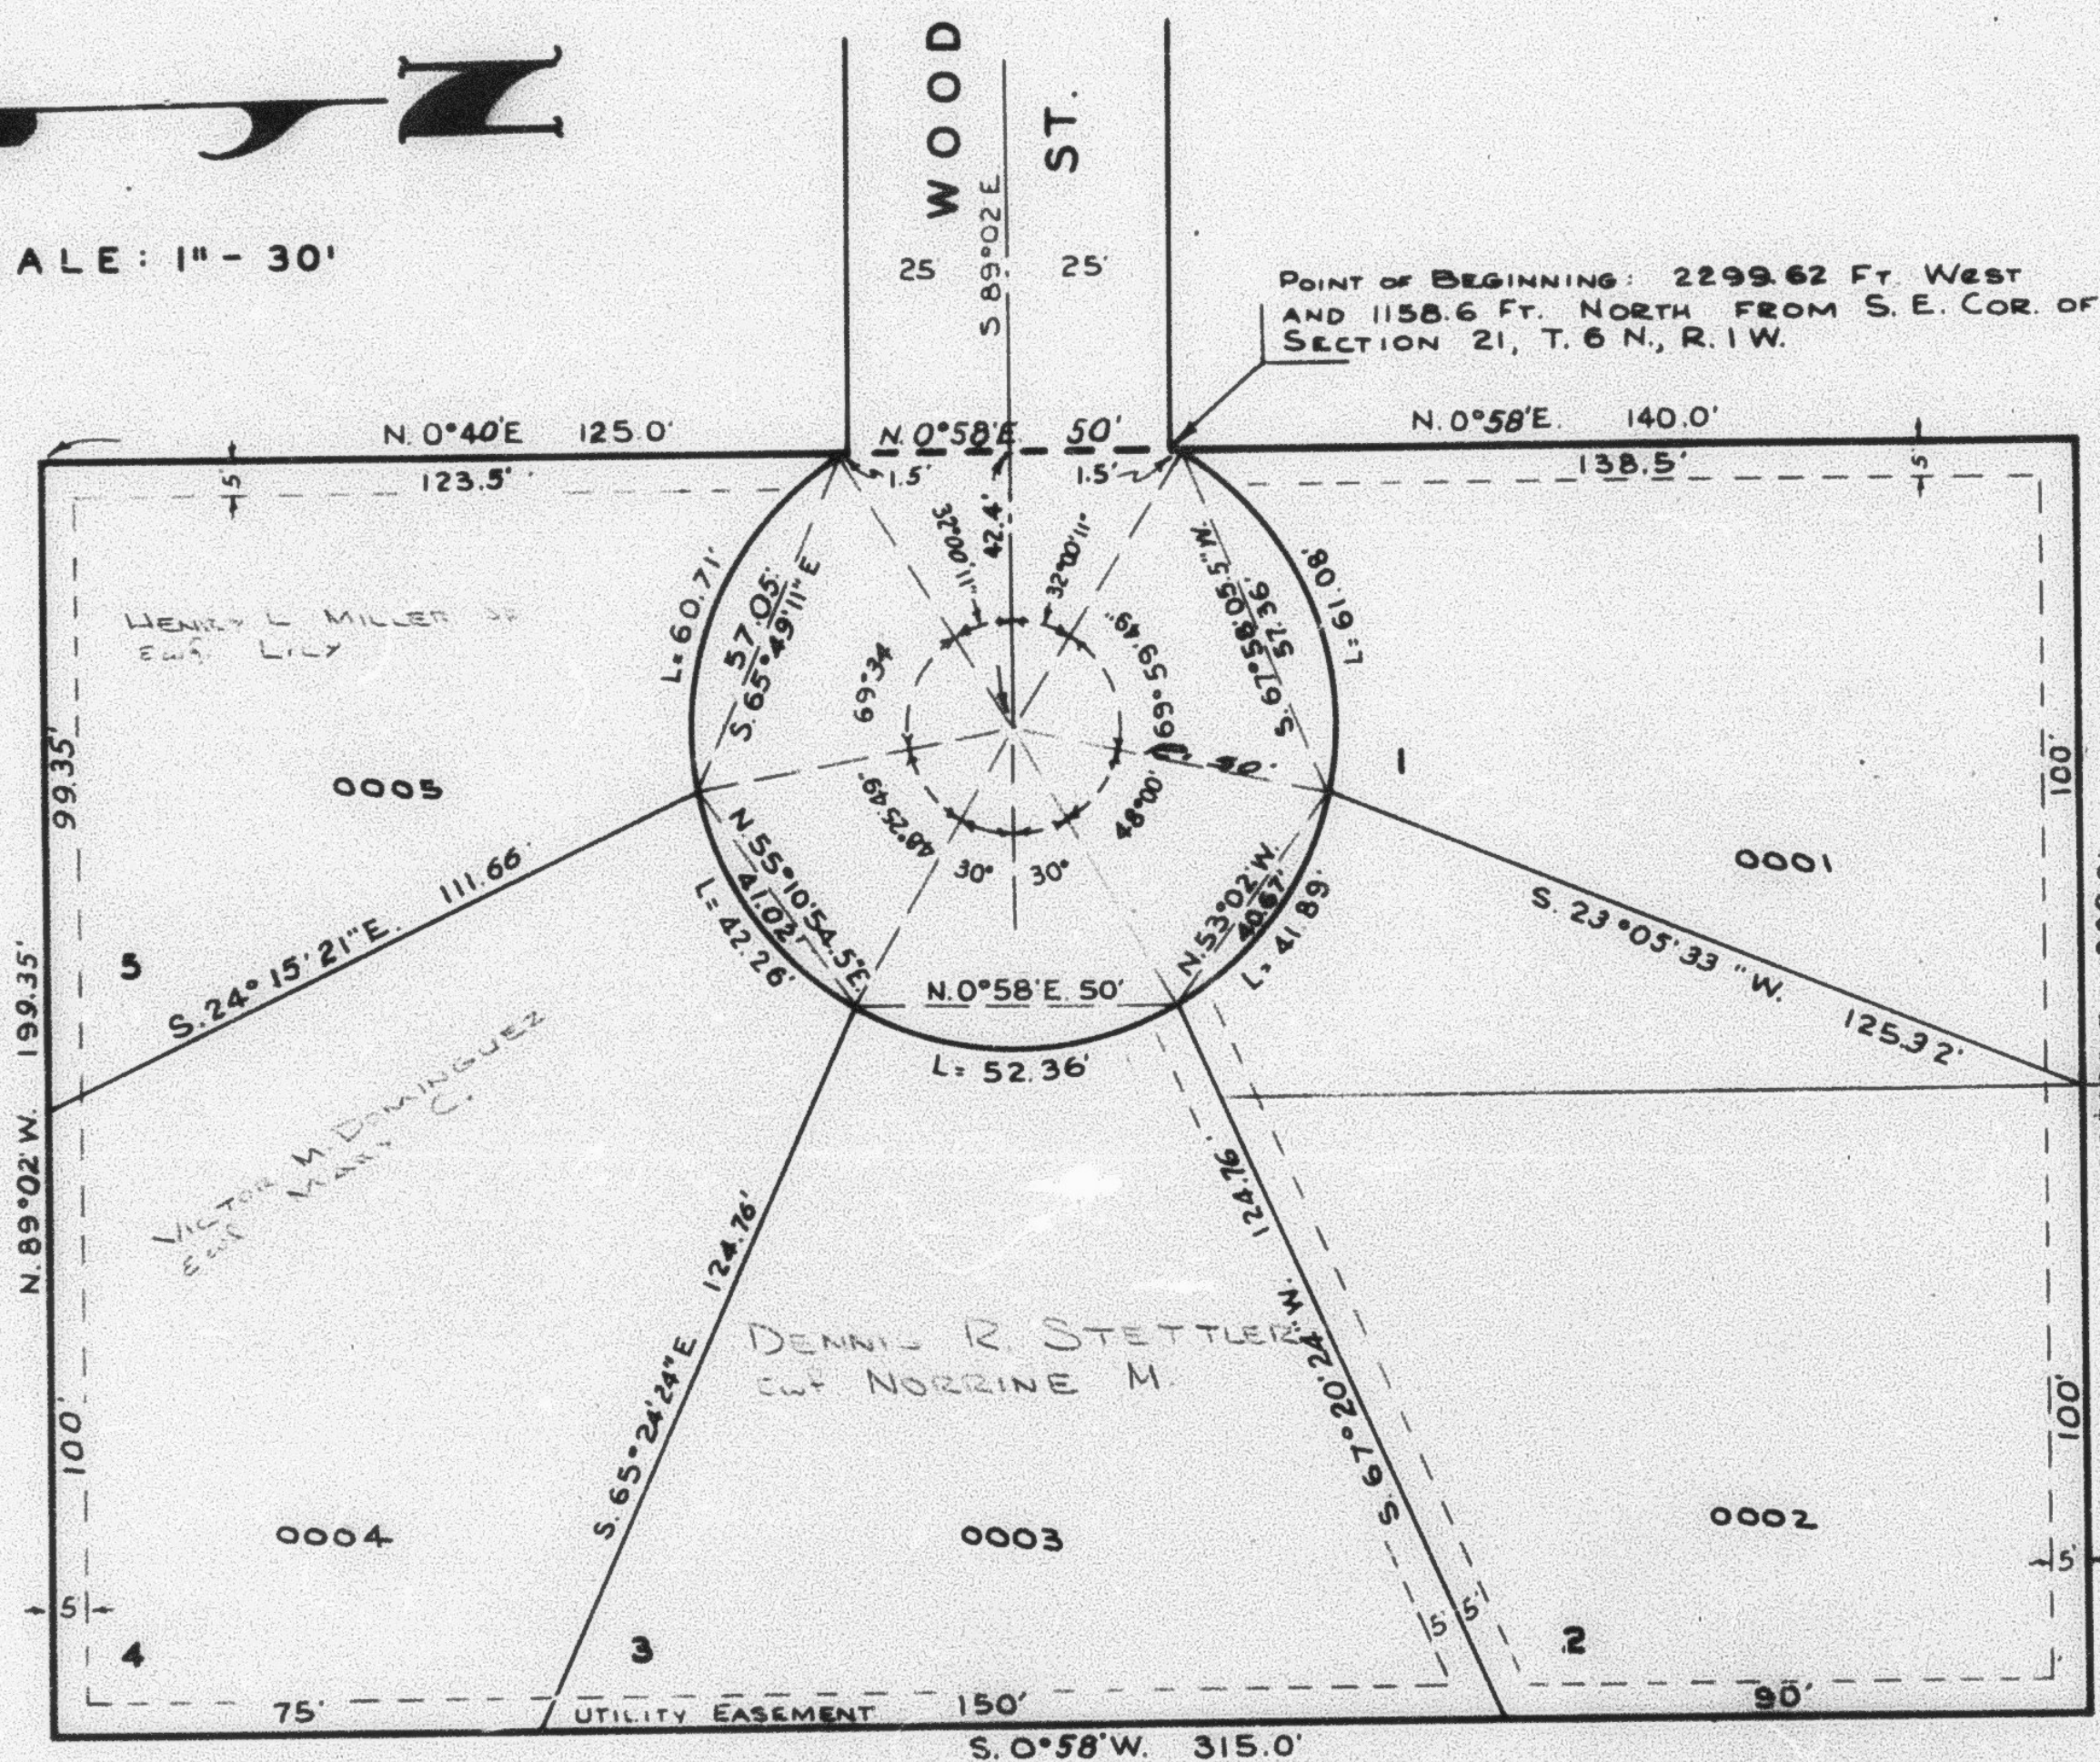

SEE PAGE 41

EXCEPT WHERE OTHERWISE
SHOWN, ALL LOTS WEST
OF THIS LINE ARE OWNED
BY: CHARLES H. HALES
& W.F. RUTH

EXCEPT WHERE OTHERWISE
SHOWN, ALL LOTS EAST
OF THIS LINE ARE OWNED
BY: RUTH M. HALES

SEE PAGE 41