

PART OF S.E. 1/4 OF SECTION 21, T.6 N., R.1 W., S.L.B. & M.

42

CIRCLE COURT SUBDIVISION


TAXING UNIT : 25

OGDEN CITY

PREFIX: 13-042

SCALE 1" = 30'


SEE PAGE 41

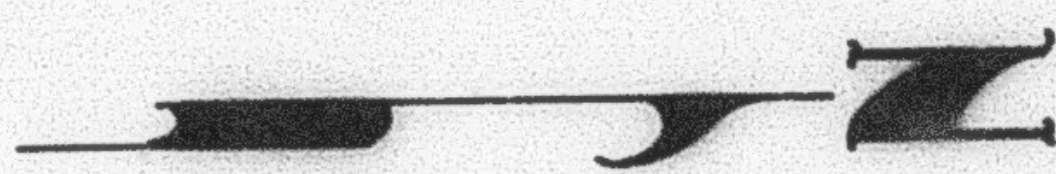

SCALE: 1" = 30'

POINT OF BEGINNING: 2299.62 FT. WEST
AND 1158.6 FT. NORTH FROM S.E. COR. OF
SECTION 21, T. 6 N., R. 1 W.

SEE PAGE 41

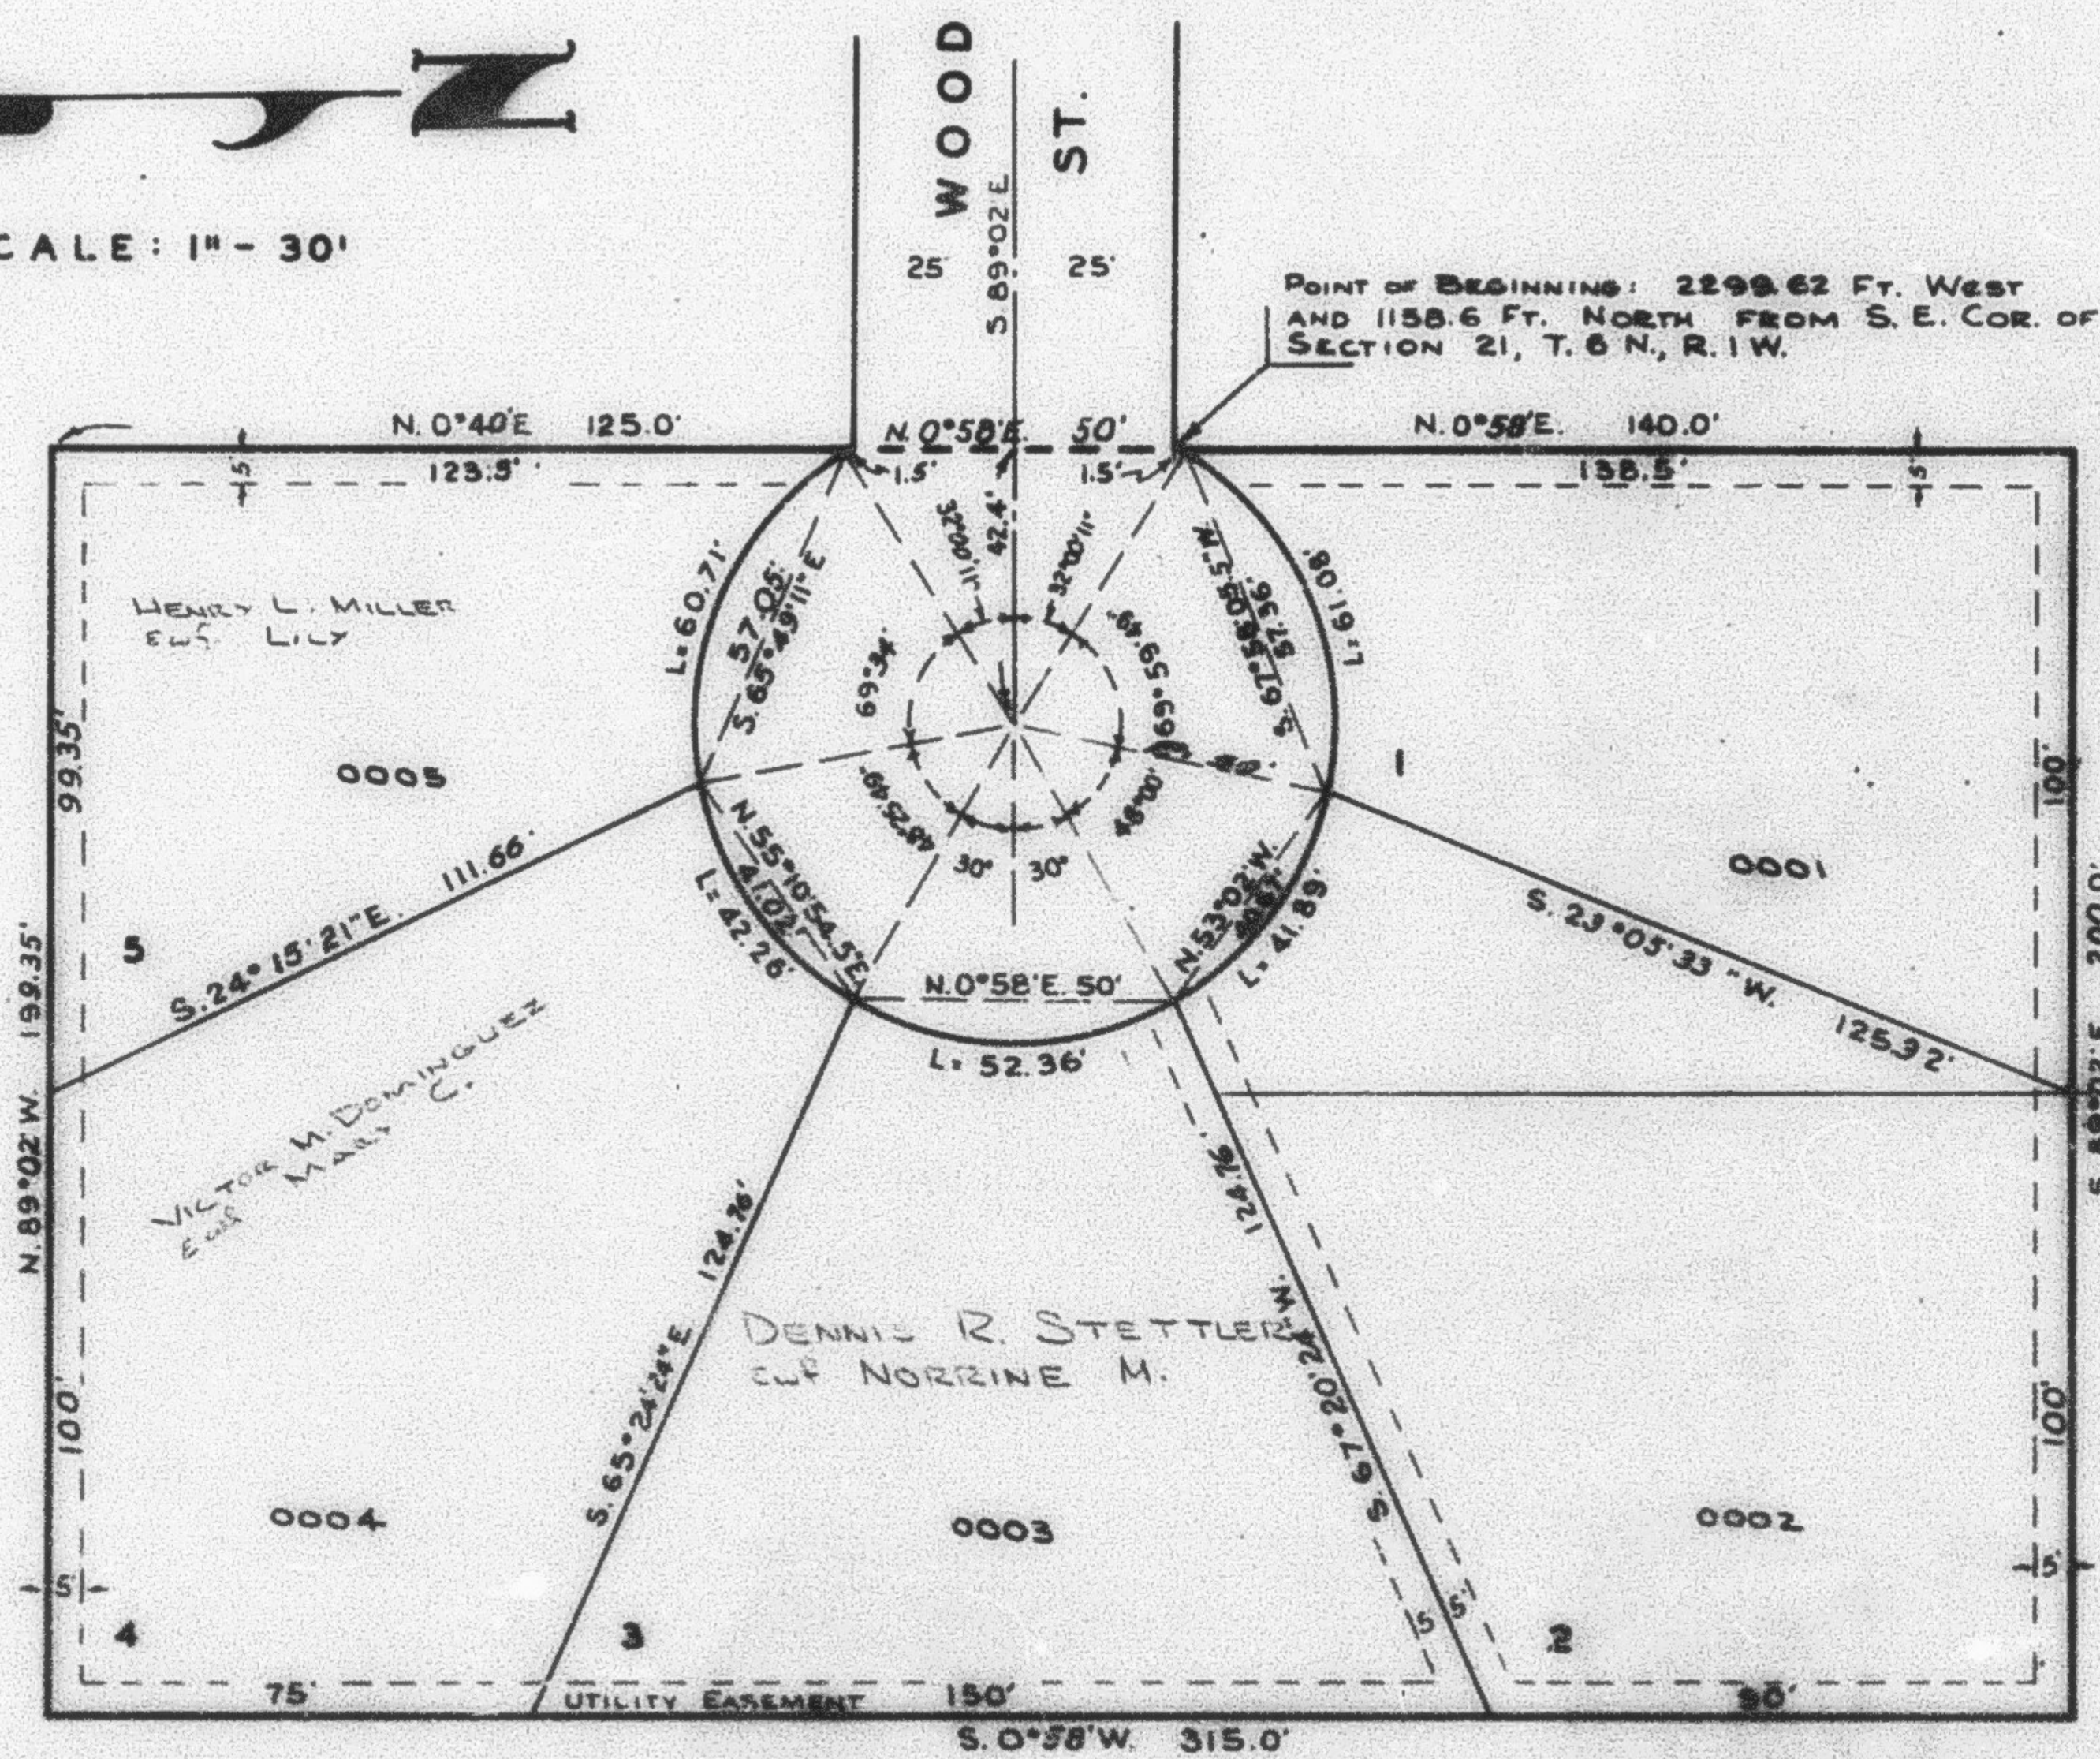

SEE PAGE 41

EXCEPT WHERE OTHERWISE
SHOWN, ALL LOTS WEST
OF THIS LINE ARE OWNED
BY: CHARLES H. HALES
& W.F. RUTH

EXCEPT WHERE OTHERWISE
SHOWN, ALL LOTS EAST
OF THIS LINE ARE OWNED
BY: RUTH M. HALES

SEE PAGE 41